
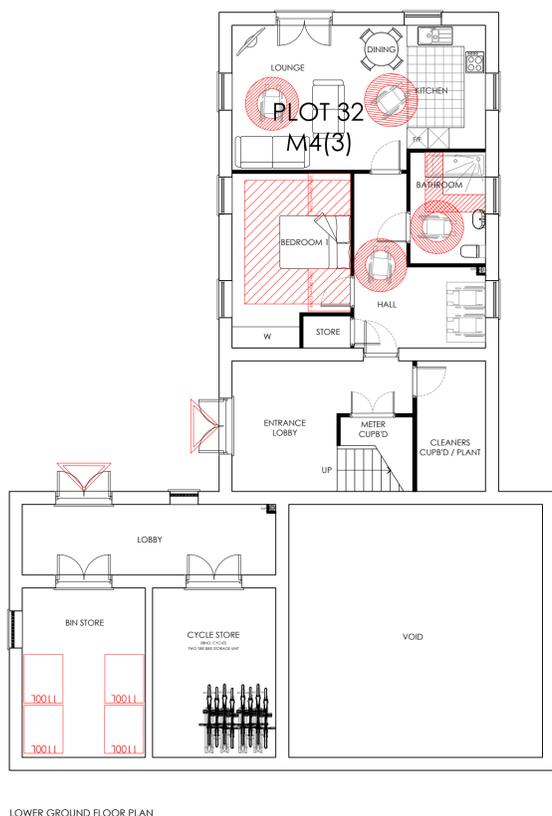
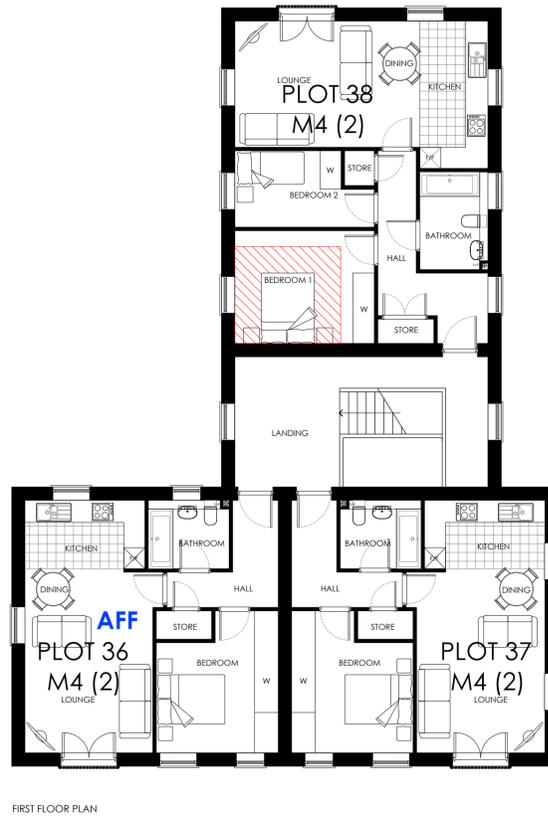


CLIFFE LANE, GOMERSAL

APARTMENT BLOCK A - 2/3 STOREY
1 & 2 BED UNITS
APARTMENT PLOTS 32 TO 38
AFFORDABLE RENT UNITS - PLOTS 33, 35 & 36

NOTES
ALL WORK TO BE CARRIED OUT IN ACCORDANCE WITH THE BUILDING REGULATIONS AND THE REQUIREMENTS OF THE LOCAL AUTHORITY.

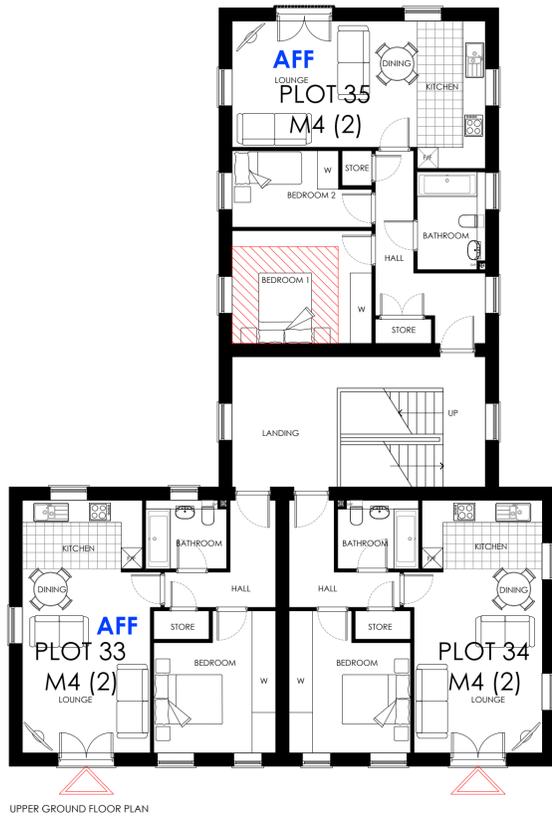

A AFFORDABLE RENT UNITS ADDED BC 21.02.25

REV DESCRIPTION BY CHKD DATE



CLIENT
QUARTERS GOMERSAL

PROJECT
CLIFFE LANE, GOMERSAL

TITLE
APARTMENT BLOCK A

DRAWING NO. 1694-111 REVISION A

SCALE 1:100 @ A1 DATE 08.24

DRAWN BY BC CHECKED BY JC

PURPOSE OF ISSUE
 PLANNING BUILDING REGS TENDER
 COMMENT INFORMATION CONSTRUCTION

THIS DRAWING IS COPYRIGHT AND THE INTELLECTUAL PROPERTY OF LOROC ARCHITECTS LIMITED. THIS DRAWING MAY NOT BE REPRODUCED IN WHOLE OR IN PART WITHOUT WRITTEN AUTHORITY. NO DIMENSIONS TO BE SCALED FROM THIS DRAWING. ALL DIMENSIONS TO BE CHECKED ON SITE PRIOR TO COMMENCEMENT OF WORKS AND ANY DISCREPANCIES REPORTED TO THE ARCHITECT/ENGINEER/CONTRACTOR.