




SCALE:

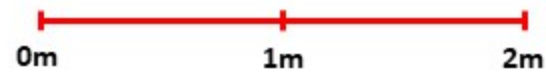

Scale plan of proposed increase to height of wall, keeping same length. Height to be 1.9m, length to remain as original.

Wall to be cemented as required to give stability. Topping stones to be cemented on.

See OH5 for proposal of materials to be added.

KEY:

- = Proposed Section of Wall increase
- = Point of view photo taken from

