
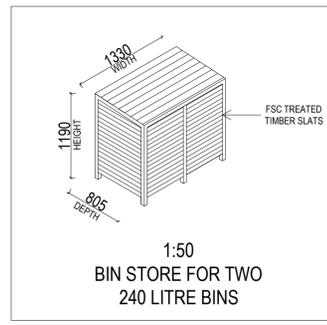


IF IN ANY DOUBT PLEASE ASK THE ARCHITECT FOR CLARIFICATION.
DO NOT SCALE FROM DRAWING. ALL DIMENSIONS TO BE CHECKED ON SITE.
THE COPYRIGHT FOR THESE DRAWINGS REMAINS THE PROPERTY OF THE ARCHITECT. THEY MUST NOT BE REPRODUCED IN ANY WAY WITHOUT THE ARCHITECT'S PRIOR WRITTEN CONSENT.

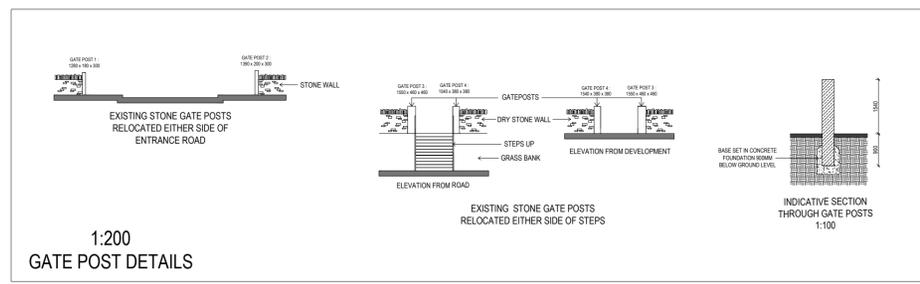

HEDGEHOG HOLE LOCATIONS ■

HEDGEHOG HOUSE LOCATIONS ●

SCHEDULE:	PLOTS
FRANKEL	2
FRANKEL (TYPE A)	1
NEW 4 BED TYPE A	2
NEW 5 BED DETACH (DET GARAGE)	1
FAUGHEEN	2
KAUTO	2
DENMAN (2 / 3 STOREY)	2
DENMAN	9

13,14
19
1,2
6
15, 17
16, 18
24, 25
3,4,5,7,9,10
12,34,35
8, 11
26-33
20-23
35

HOUSING RATIOS:	No.	RATIO
TYPE		
4 / 5 BED	10	28.5%
3 BED	11	31%
2 BED	10	28.5%
1 BED	04	12%

