


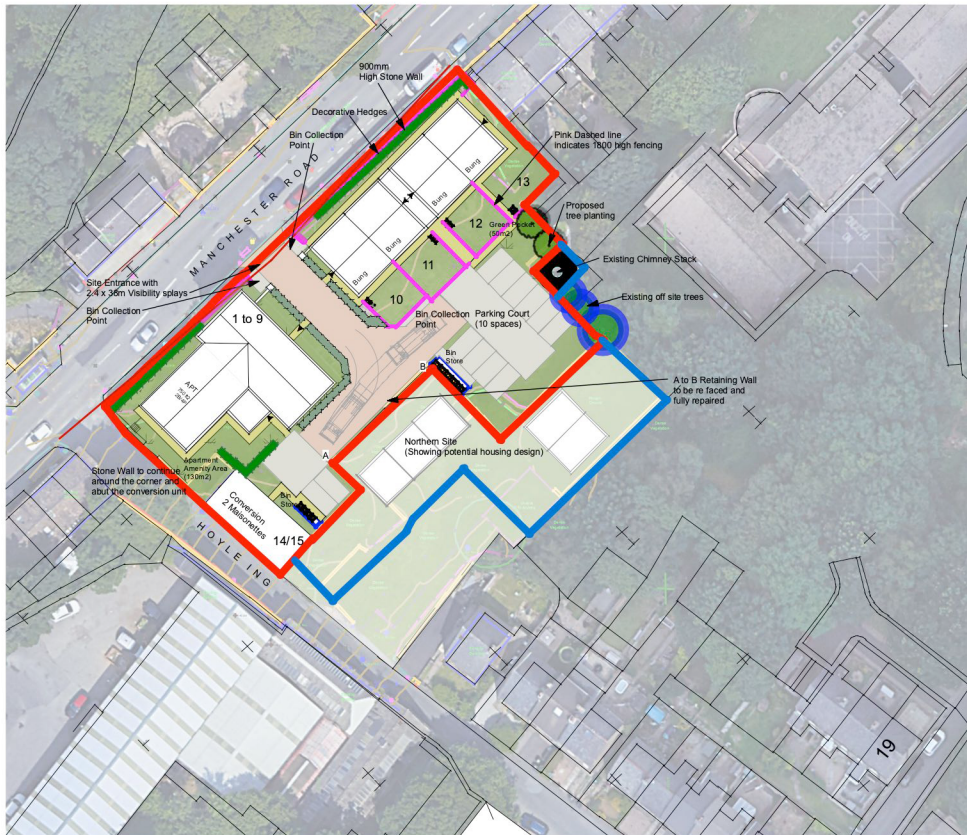

Accommodation Schedule

Plots 1 to 9
2 Bed 4 Person Apartments
750 sqft

Plot 10 to 13
Bungalow
2 bed/ 3 person
675sqft

Plots 14 and 15
Conversion
2 x 2 Bed Maisonettes

D	24-01-23	Note added regarding boundary wall to corner of site
C	12-05-22	Railings changed to Wall to front of site
B	06-04-22	Apartment Block moved south west
A	13-09-21	Gabians added
Rev/	Date	Note

LAND OFF MANCHESTER ROAD, LINTHWAITE PROPOSED SITE PLAN



DATE: 16-03-21 | SCALE @ A3 1:500 | DRWG: HA-MRLW-001 REV'D