
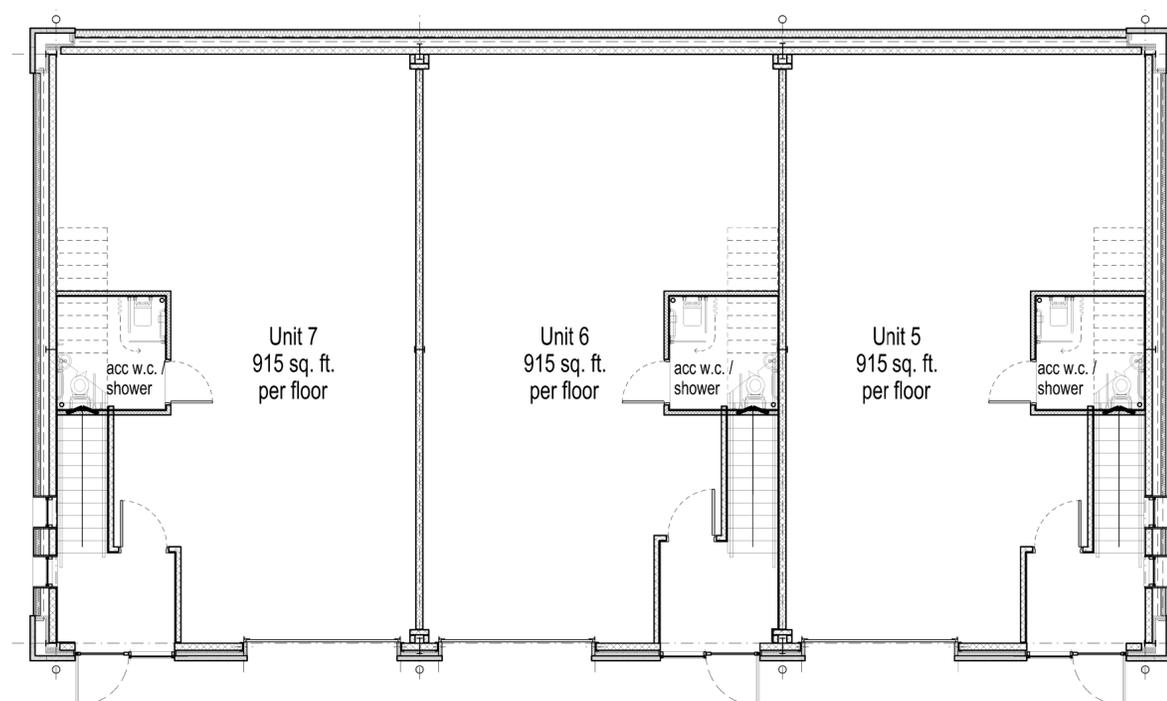


Notes:

This drawing is the sole copyright of KPP Architects Ltd and reproduction in any form is forbidden unless permission is obtained in writing.

Do not scale from this drawing. Any discrepancies on site should be brought to the attention of KPP Architects Ltd.

Work and materials must comply with the current building regulations and codes of practice and be read in conjunction with building specifications and other sub-contractors information. All materials are to be installed in strict accordance with the recommendations of the manufacturers.

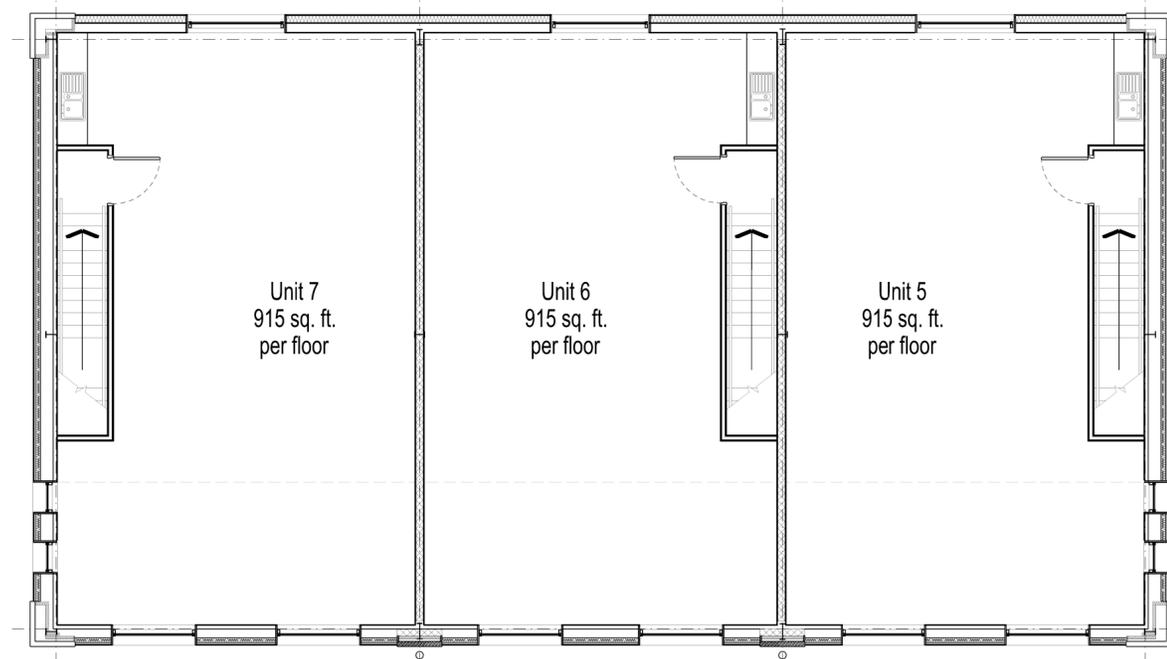

A	UPDATED FOLLOWING PLANNING SUBMISSION	GK	MH	08.12.22
---	---------------------------------------	----	----	----------

Rev	Description	By	Chkd	Date
-----	-------------	----	------	------

Client

FRANK MARSHALL ESTATES

Project Title

**WAPPY SPRINGS
HUDDERSFIELD**

Drawing Title

**UNITS 5 - 7
BUILDING PLANS**

KPP
ARCHITECTS

Lodge House
12 Town Street
Horsforth, Leeds LS184RJ
T : +44 (0) 113 2390460
E : architects@kpp-leeds.co.uk
W : www.kpp-leeds.co.uk

Scale	Size	Date	Drawn	Checked
1:100	A2	APR'21	AS	MH

Status

PLANNING

KPP Job No

2278

Rev

A

Number

2004