


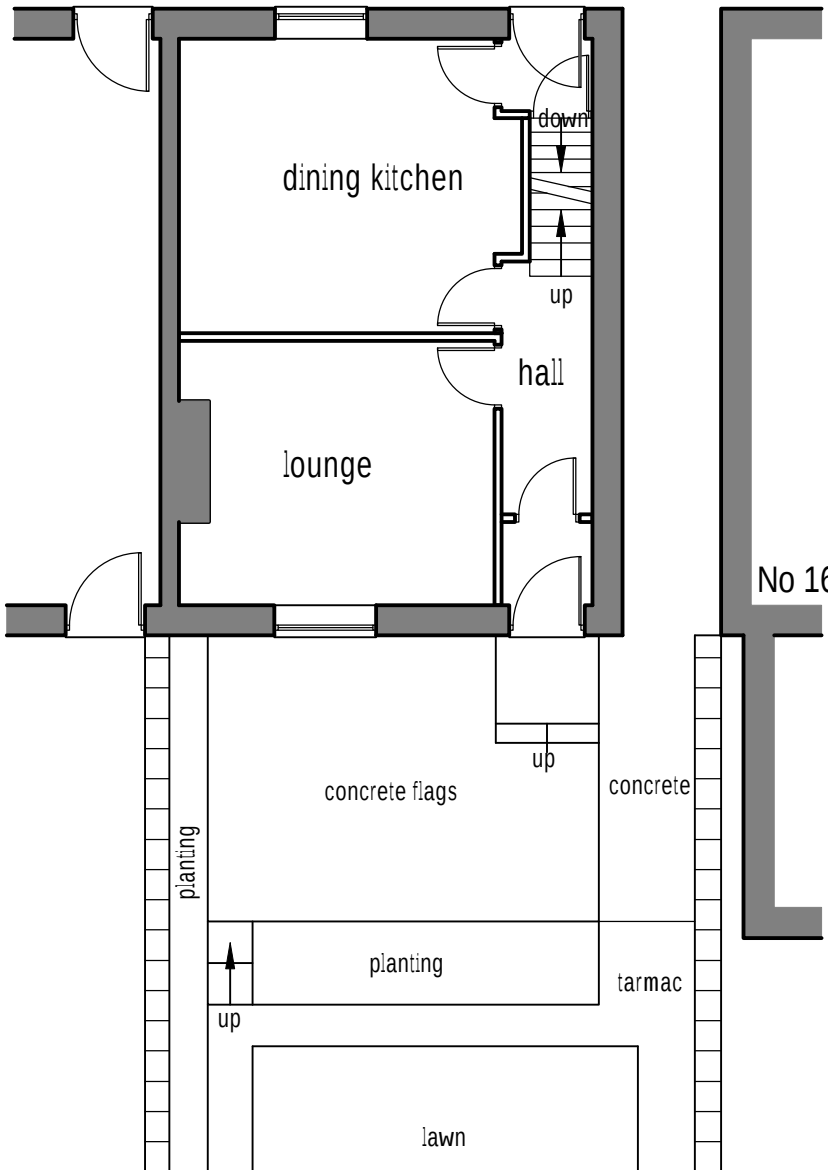


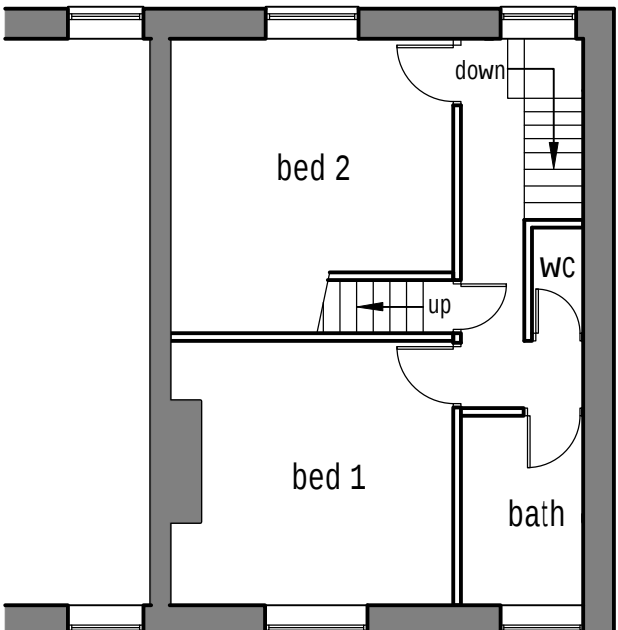


Existing ground floor layout (1:100)

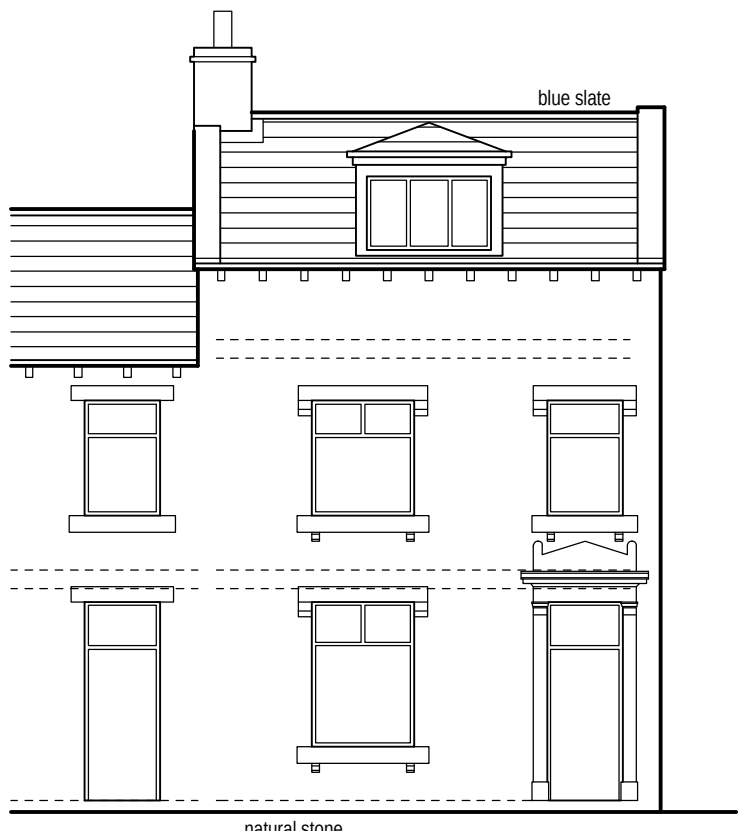


Existing first floor layout (1:100)

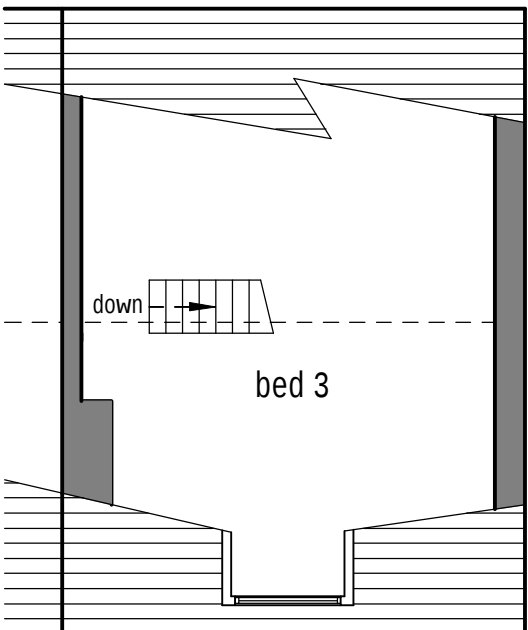


Existing rear/east facing elevation (1:100)

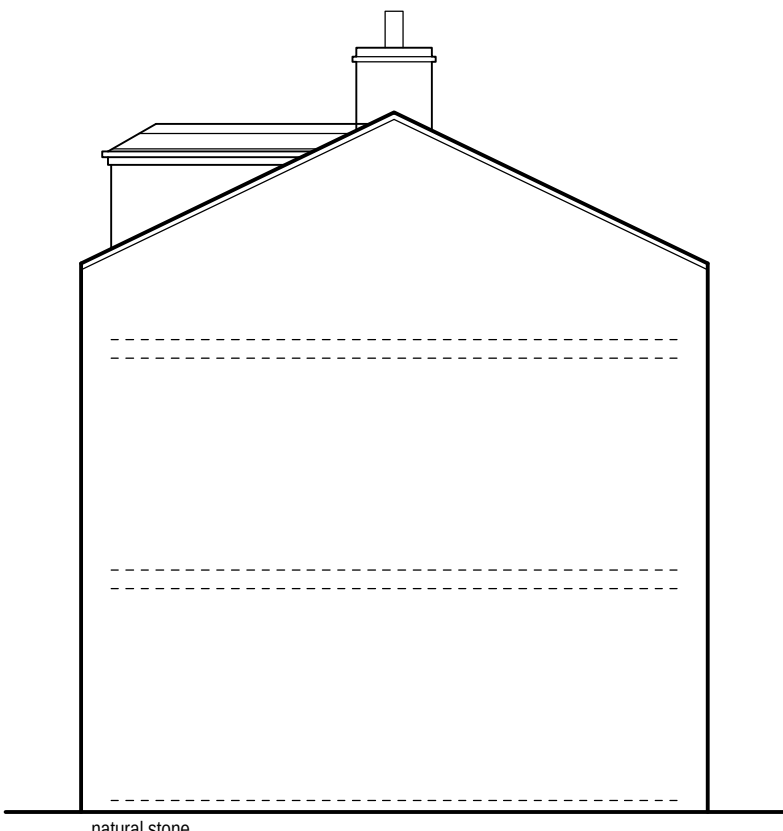


Existing side/south facing elevation (1:100)

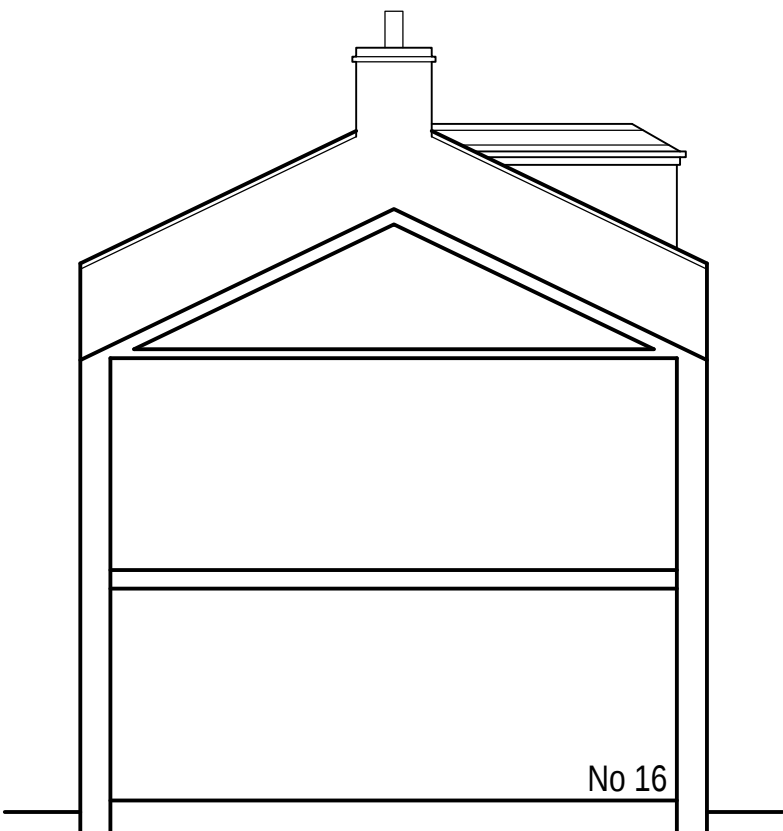


Existing sectional elevation (1:100)

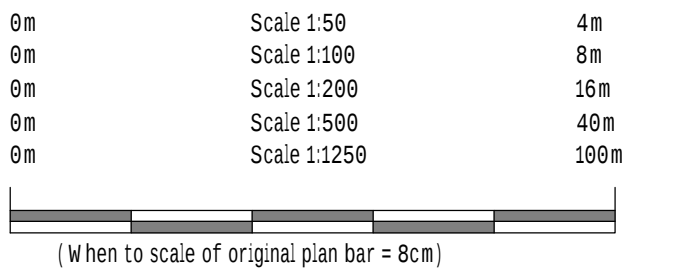


Notes:
1. Setting out to be the responsibility of contractor.
2. Contractor to pay particular attention to pitch of roof and headroom at stairs.
3. Any discrepancies to be reported to Colne Valley Design.

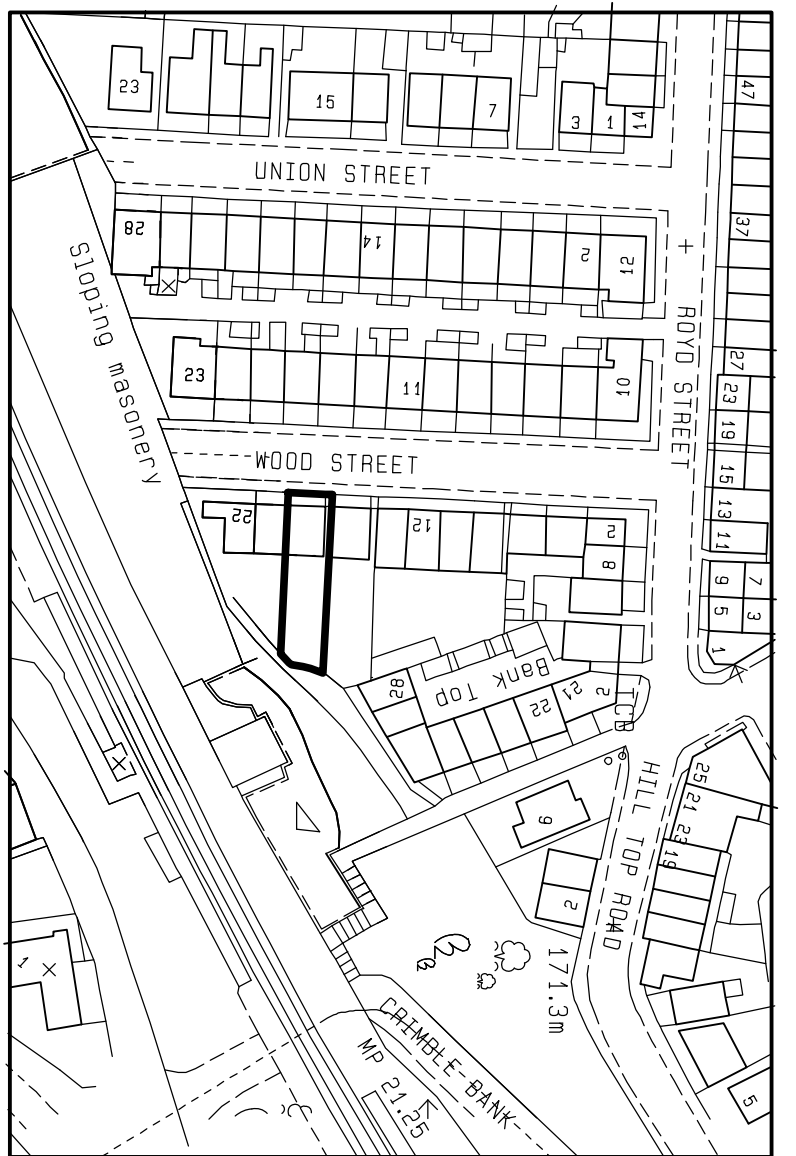


Location plan (1:1250)

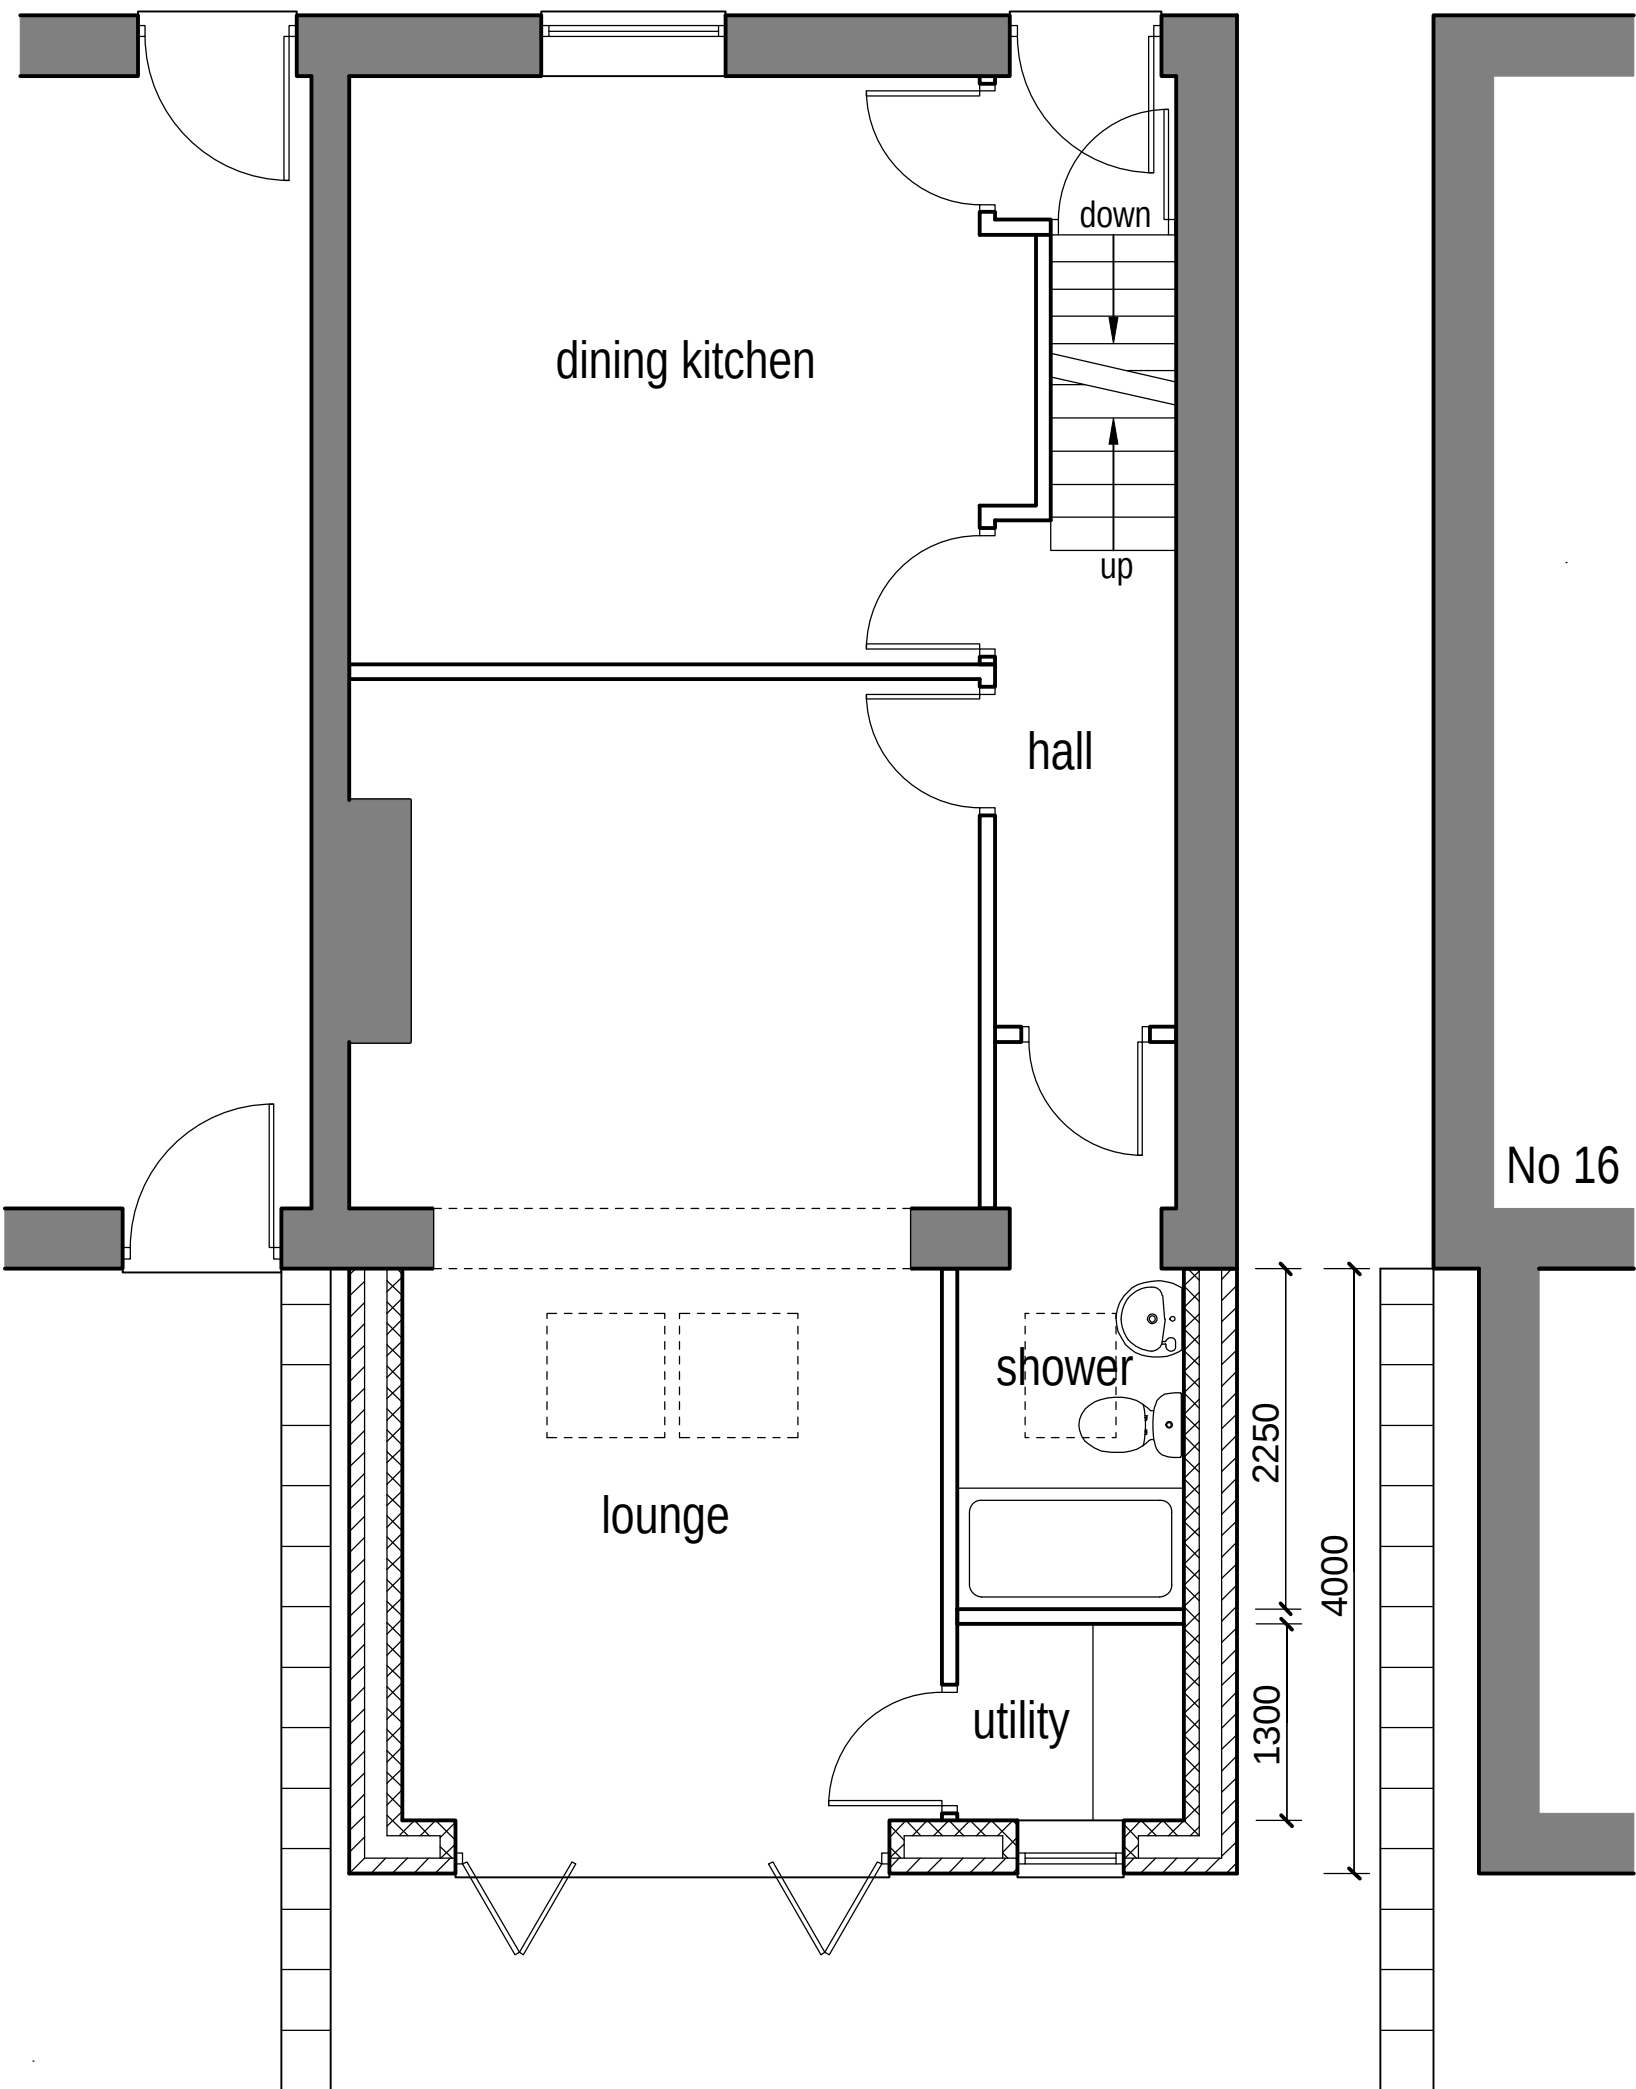


Proposed ground floor layout (1:50)

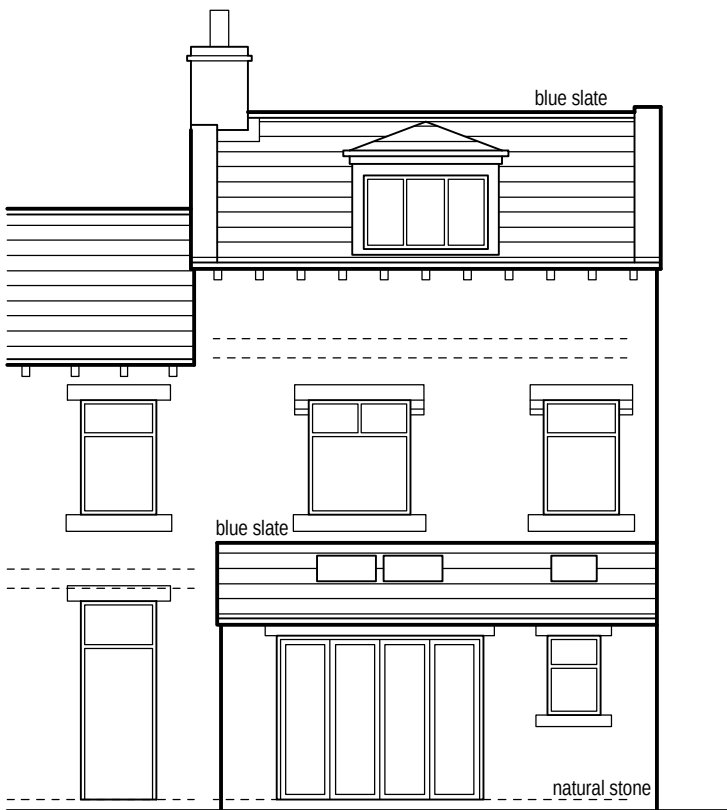


Proposed rear/east facing elevation (1:100)

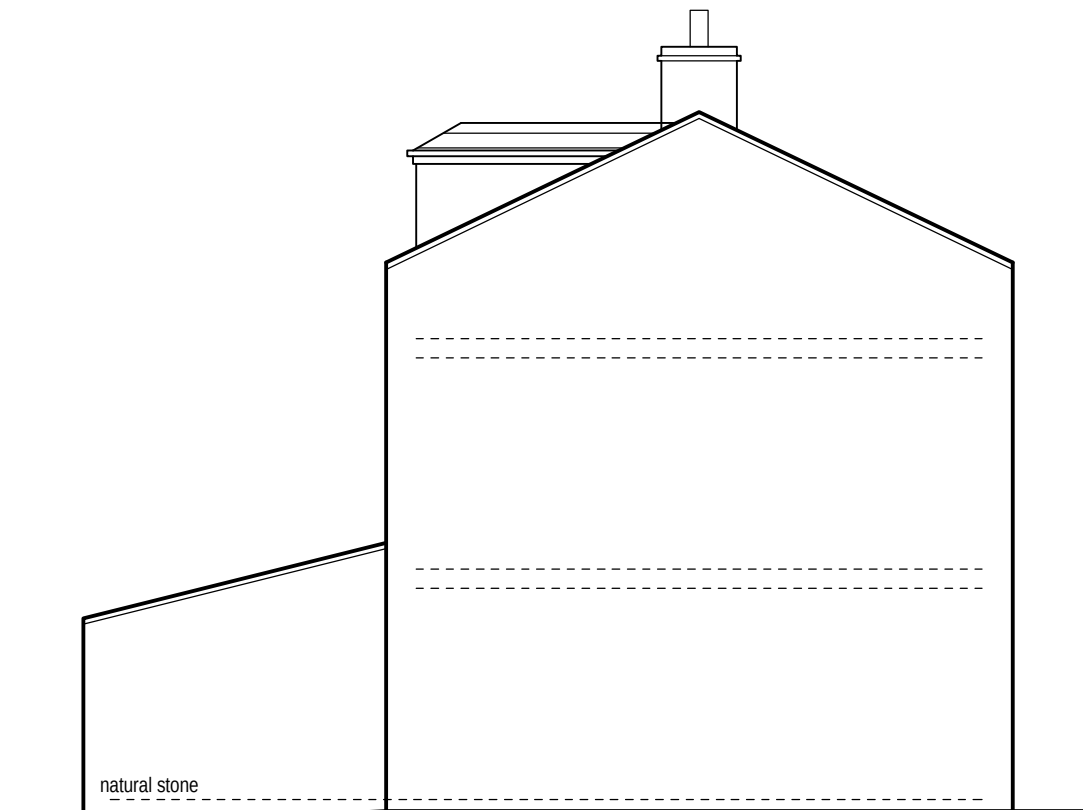


Proposed side/south facing elevation (1:100)

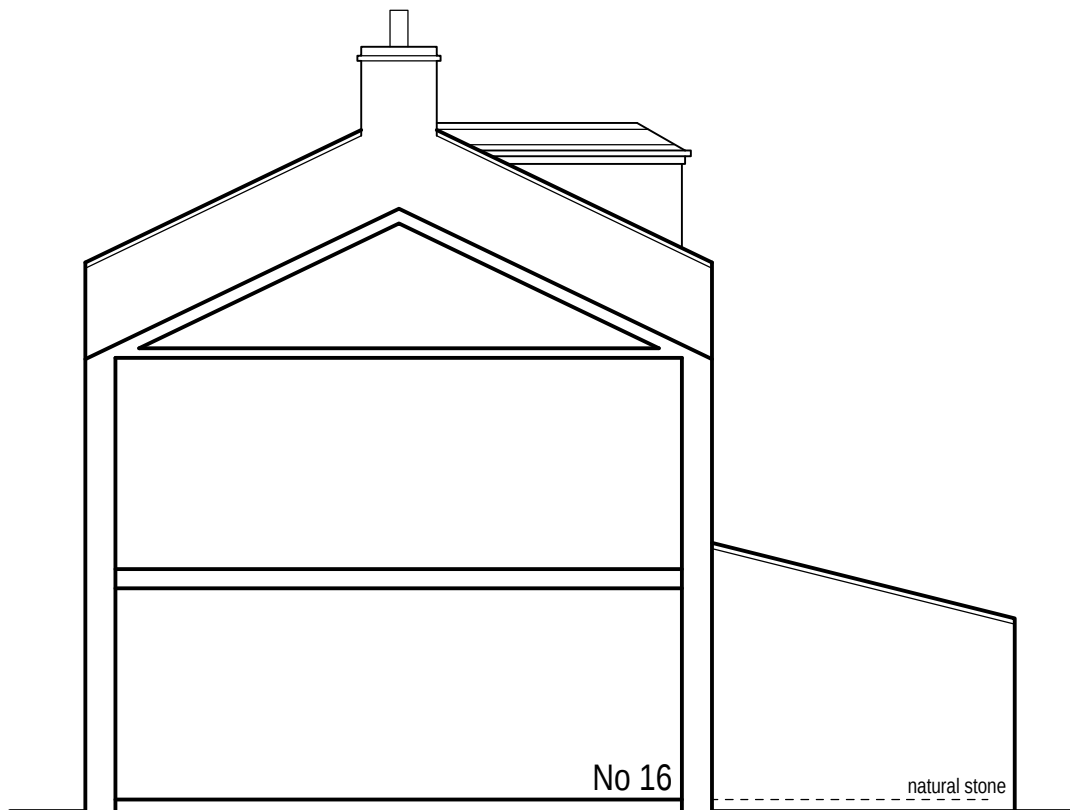

Proposed sectional elevation (1:100)

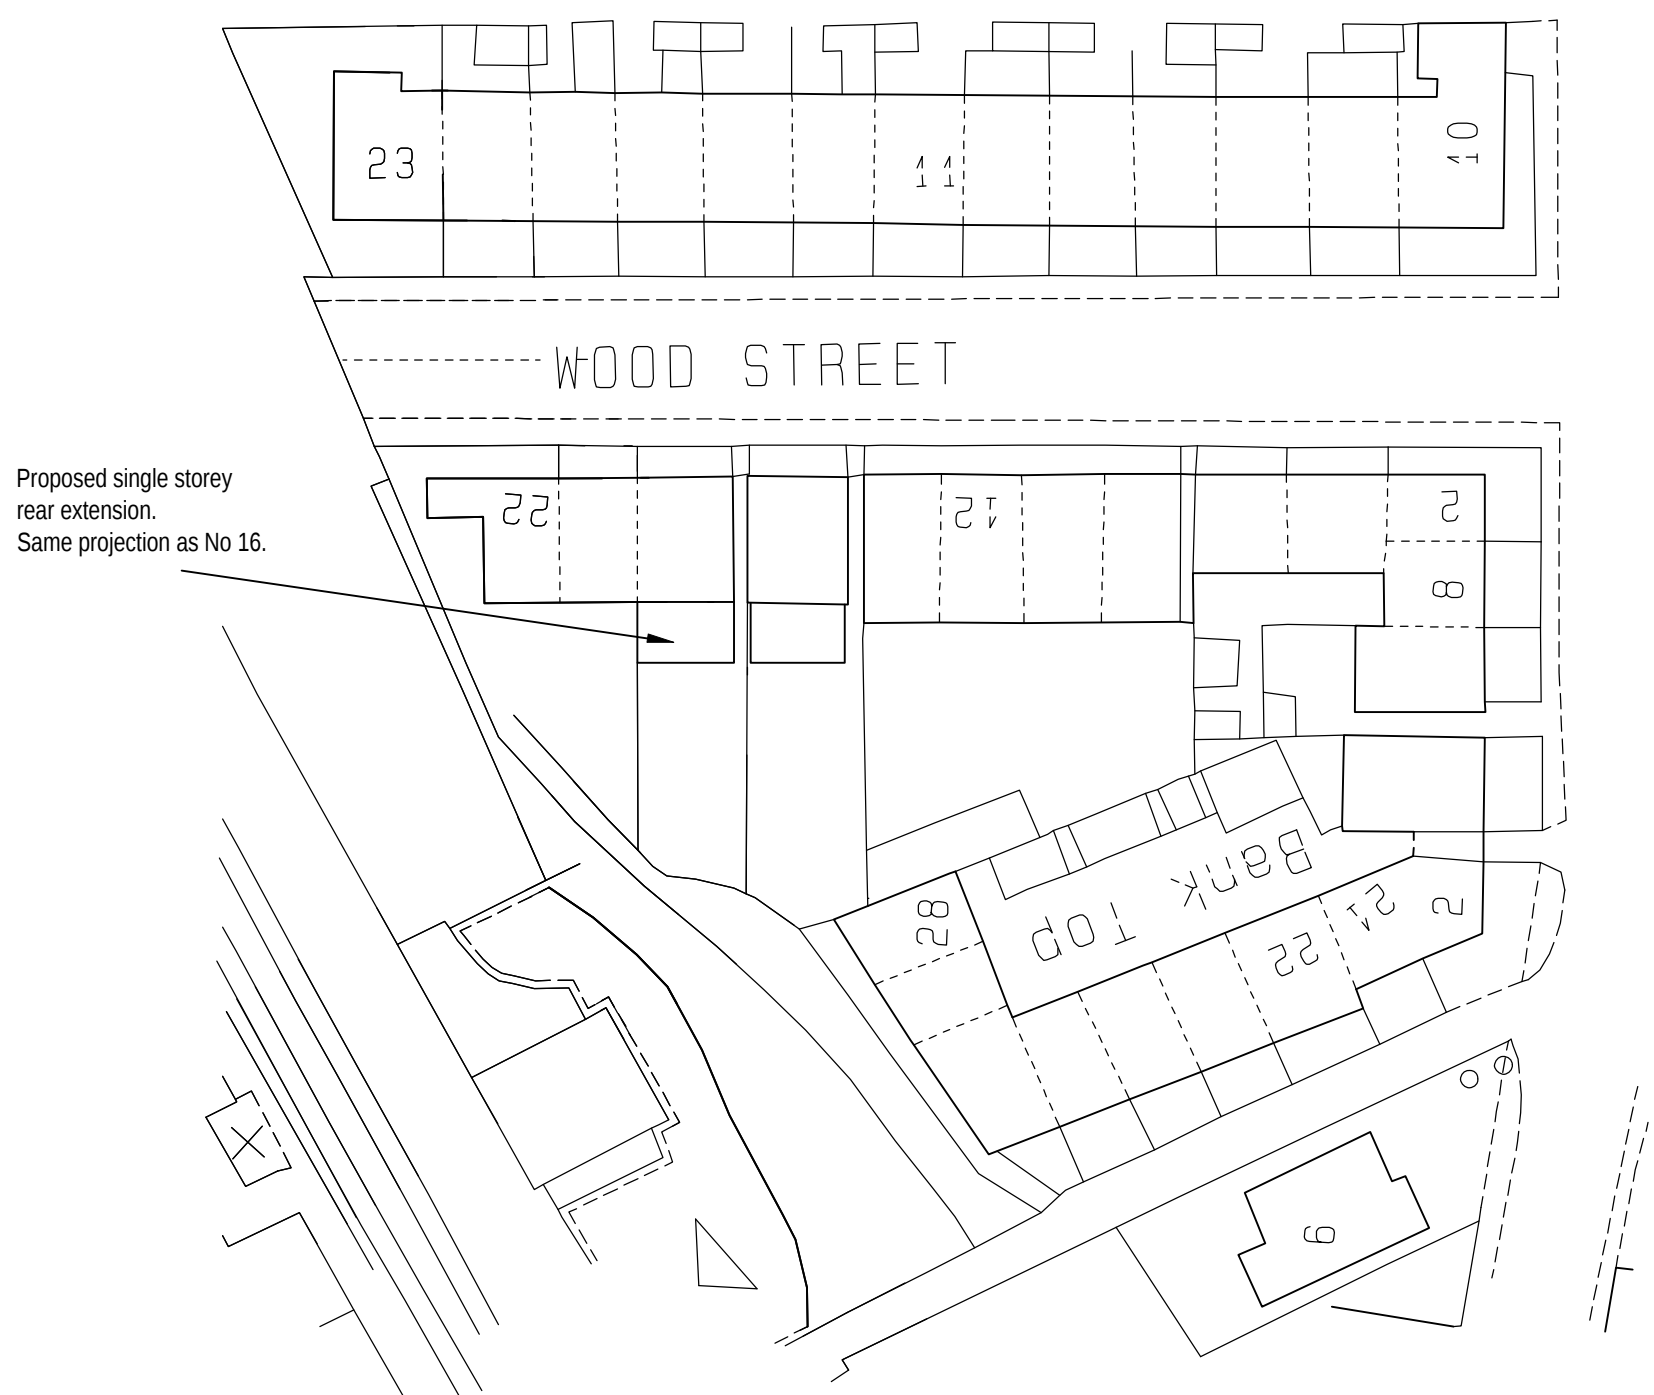

Block plan (1:500)

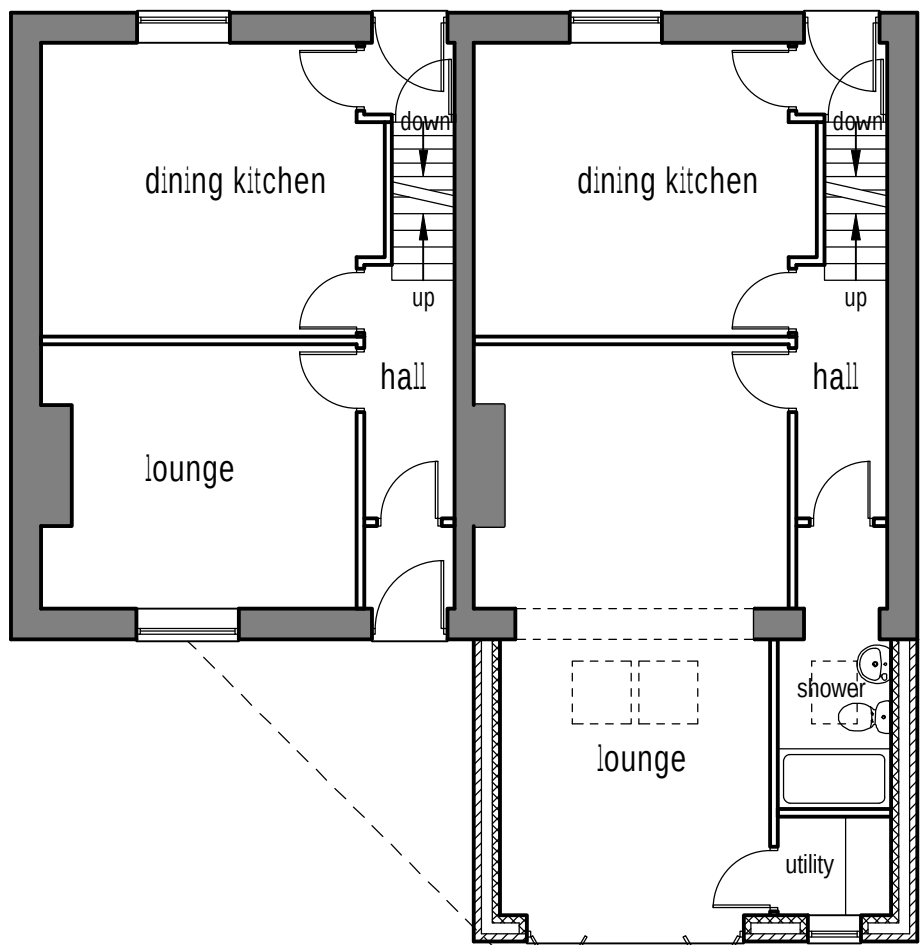

Plan showing 45° line from centre of neighbouring window (1:100)



Colne Valley Design
8 Meadow Lane
Slaithwaite
Huddersfield HD7 5EX

Tel: 01484 842097
Mobile: 07867 803312
E-mail: mitchell@sghomes.co.uk

Proprietor: S.A. Mitchell (ACIOB)

Project

Proposed rear extension.

For

Mr A White & Mrs H Bewsher.

Address

18 Wood Street
Slaithwaite
HD7 5EE.

Title

Planning Drawing.

Job No.

23 J 45.

Drawing number

01.

Date

Oct 2023.