

© Stamford Geomatics Ltd 2023


Notes:  
 1. The accuracy and content of this drawing are dependent on the surveyed scale and survey specification, care should be taken when working with other plotted scales or from CAD.  
 Station Co-Ordinates:

AH1	412966.113	411339.400	170.055
AH2	413010.646	411361.103	167.324

Survey Control Data:  
 Datum for Levels: OS GPS Datum (OSGM15)  
 Bench Mark: AH1  
 Value: 170.055m  
 Grid: Local Grid Based on OSGB36(15) at AH1

Standard Symbols:

MH	Manhole Cover
IC	Inspection Cover
WOH	Water Outlet Hydrant
FH	Fire Hydrant
SV	Stop Valve
GV	Gas Valve
WM	Water Meter
UC	Unidentified Cover
TC	Telecom Cover
LP	Lamp Post
TP	Telephone Pole
EP	Electricity Pole
SIGN	Sign Post
BUS	Bus Stop
FP	Flag Pole
RTS	Road Traffic Sign
L	Lamp Post
CB	Control Box (Traffic)
G	Gully
RE	Reading Eye
BH	Borehole
TP	Triod Pit
JB	Junction Box
BOL	Bollard
LB	Litter Bin
PB	Pillar Box
TCB	Telephone Call Box
MILE	Milestone
MP	Marker Post
EC	Electricity Cable
GP	Gas Pipe
RWP	Rain Water Pipe
SVP	Soil and Vent Pipe
SP	Soil Pipe
VP	Vent Pipe
WP	Waste Pipe
S/COB	Stone Cobble
SPS	Stone Paving Slabs
CPS	Concrete Paving Slabs
B/S	Brick Setts
ELEC	Electricity Cover
OW	Overhead Wire
FL	Floor Level
SL	Step Level
CL	Cover Level
IL	Invert Level
B/W	Barbed Wire
C/B	Close Boarded
C/L	Chain Link
W/P	Wood Paving
H/R	Hand Rail
I/R	Iron Rolling
I/W	Interwoven
O/B	Open Boarded
WP/R	Wood Post and Rail
CP/R	Concrete Post and Rail
CP/T	Concrete Post and Timber Panel
P/W	Post and Wire
CP/D	Concrete Post and Dropper
PAL	Palisade
T/S	Tube Steel
R/W	Retaining Wall
EH	Eaves Height
RH	Ridge Height
TH	Tree Height
SH	Sill Height
WH	Wall Height

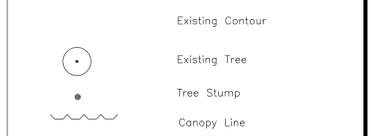

Rev	Description of revision	Date
-----	-------------------------	------

**Stamford Geomatics Ltd**  
 LAND SURVEYING AND VOLUMETRICS  
 Office 4, The Rear Walled Garden,  
 The Mostell Estate,  
 Nocton,  
 WF4 1AB  
 Tel: 01924 862646, 07710 349592  
 email: surveys@stamfordgeomatics.co.uk

Site Name:  
**Meltham Road,  
 Honley,  
 West Yorkshire.**

Surveyed: <b>AH</b>	Drawn: <b>AH</b>	Checked: <b>CSm</b>
------------------------	---------------------	------------------------

Title:  
**Topographical  
 Survey.**

Plotted Scale: <b>1:200</b>	Date: <b>14 Aug 23</b>	Sheet Size: <b>A1</b>
--------------------------------	---------------------------	--------------------------

Drawing No. <b>2731/001</b>	Revision <b>b</b>
--------------------------------	----------------------