


PROPOSED GROUND FLOOR PLAN  
SCALE 1:50 @ A3

ASSUMED LINE OF EX. COMBINED DRAIN.

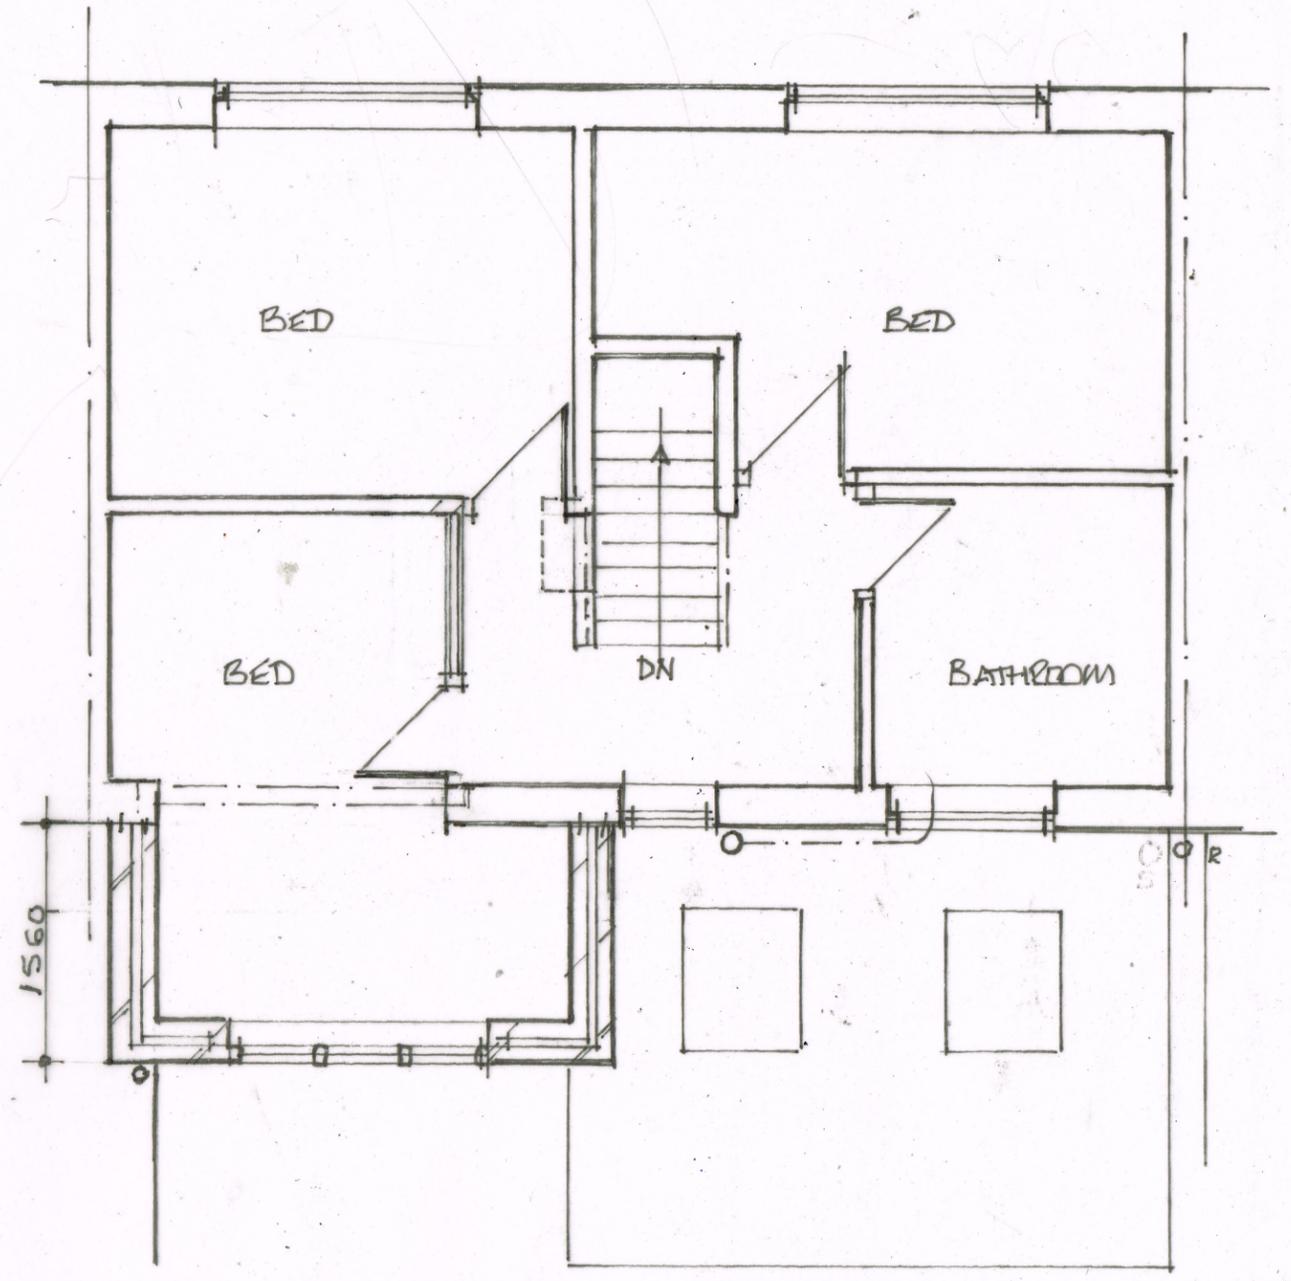

PROPOSED FIRST FLOOR PLAN  
SCALE 1:50 @ A3