

All dimensions are to be checked on site, any discrepancies are to be reported to the Architect before work commences. Do not scale from this drawing.


This drawing is to be read in conjunction with all relevant consultants and specialists drawings / documents, any discrepancies are to be reported to the Architect before the affected work commences.

All structural components shown are indicative only. Details / calculations of structural members are to be provided by the Structural Engineer.

This drawing is copyright.

This drawing and the copyright, design rights and all other intellectual property. No licence or assignment of any such rights is granted hereunder. This drawing is not to be copied or divulged to a third party without written permission.

REVISION	DATE	COMMENT

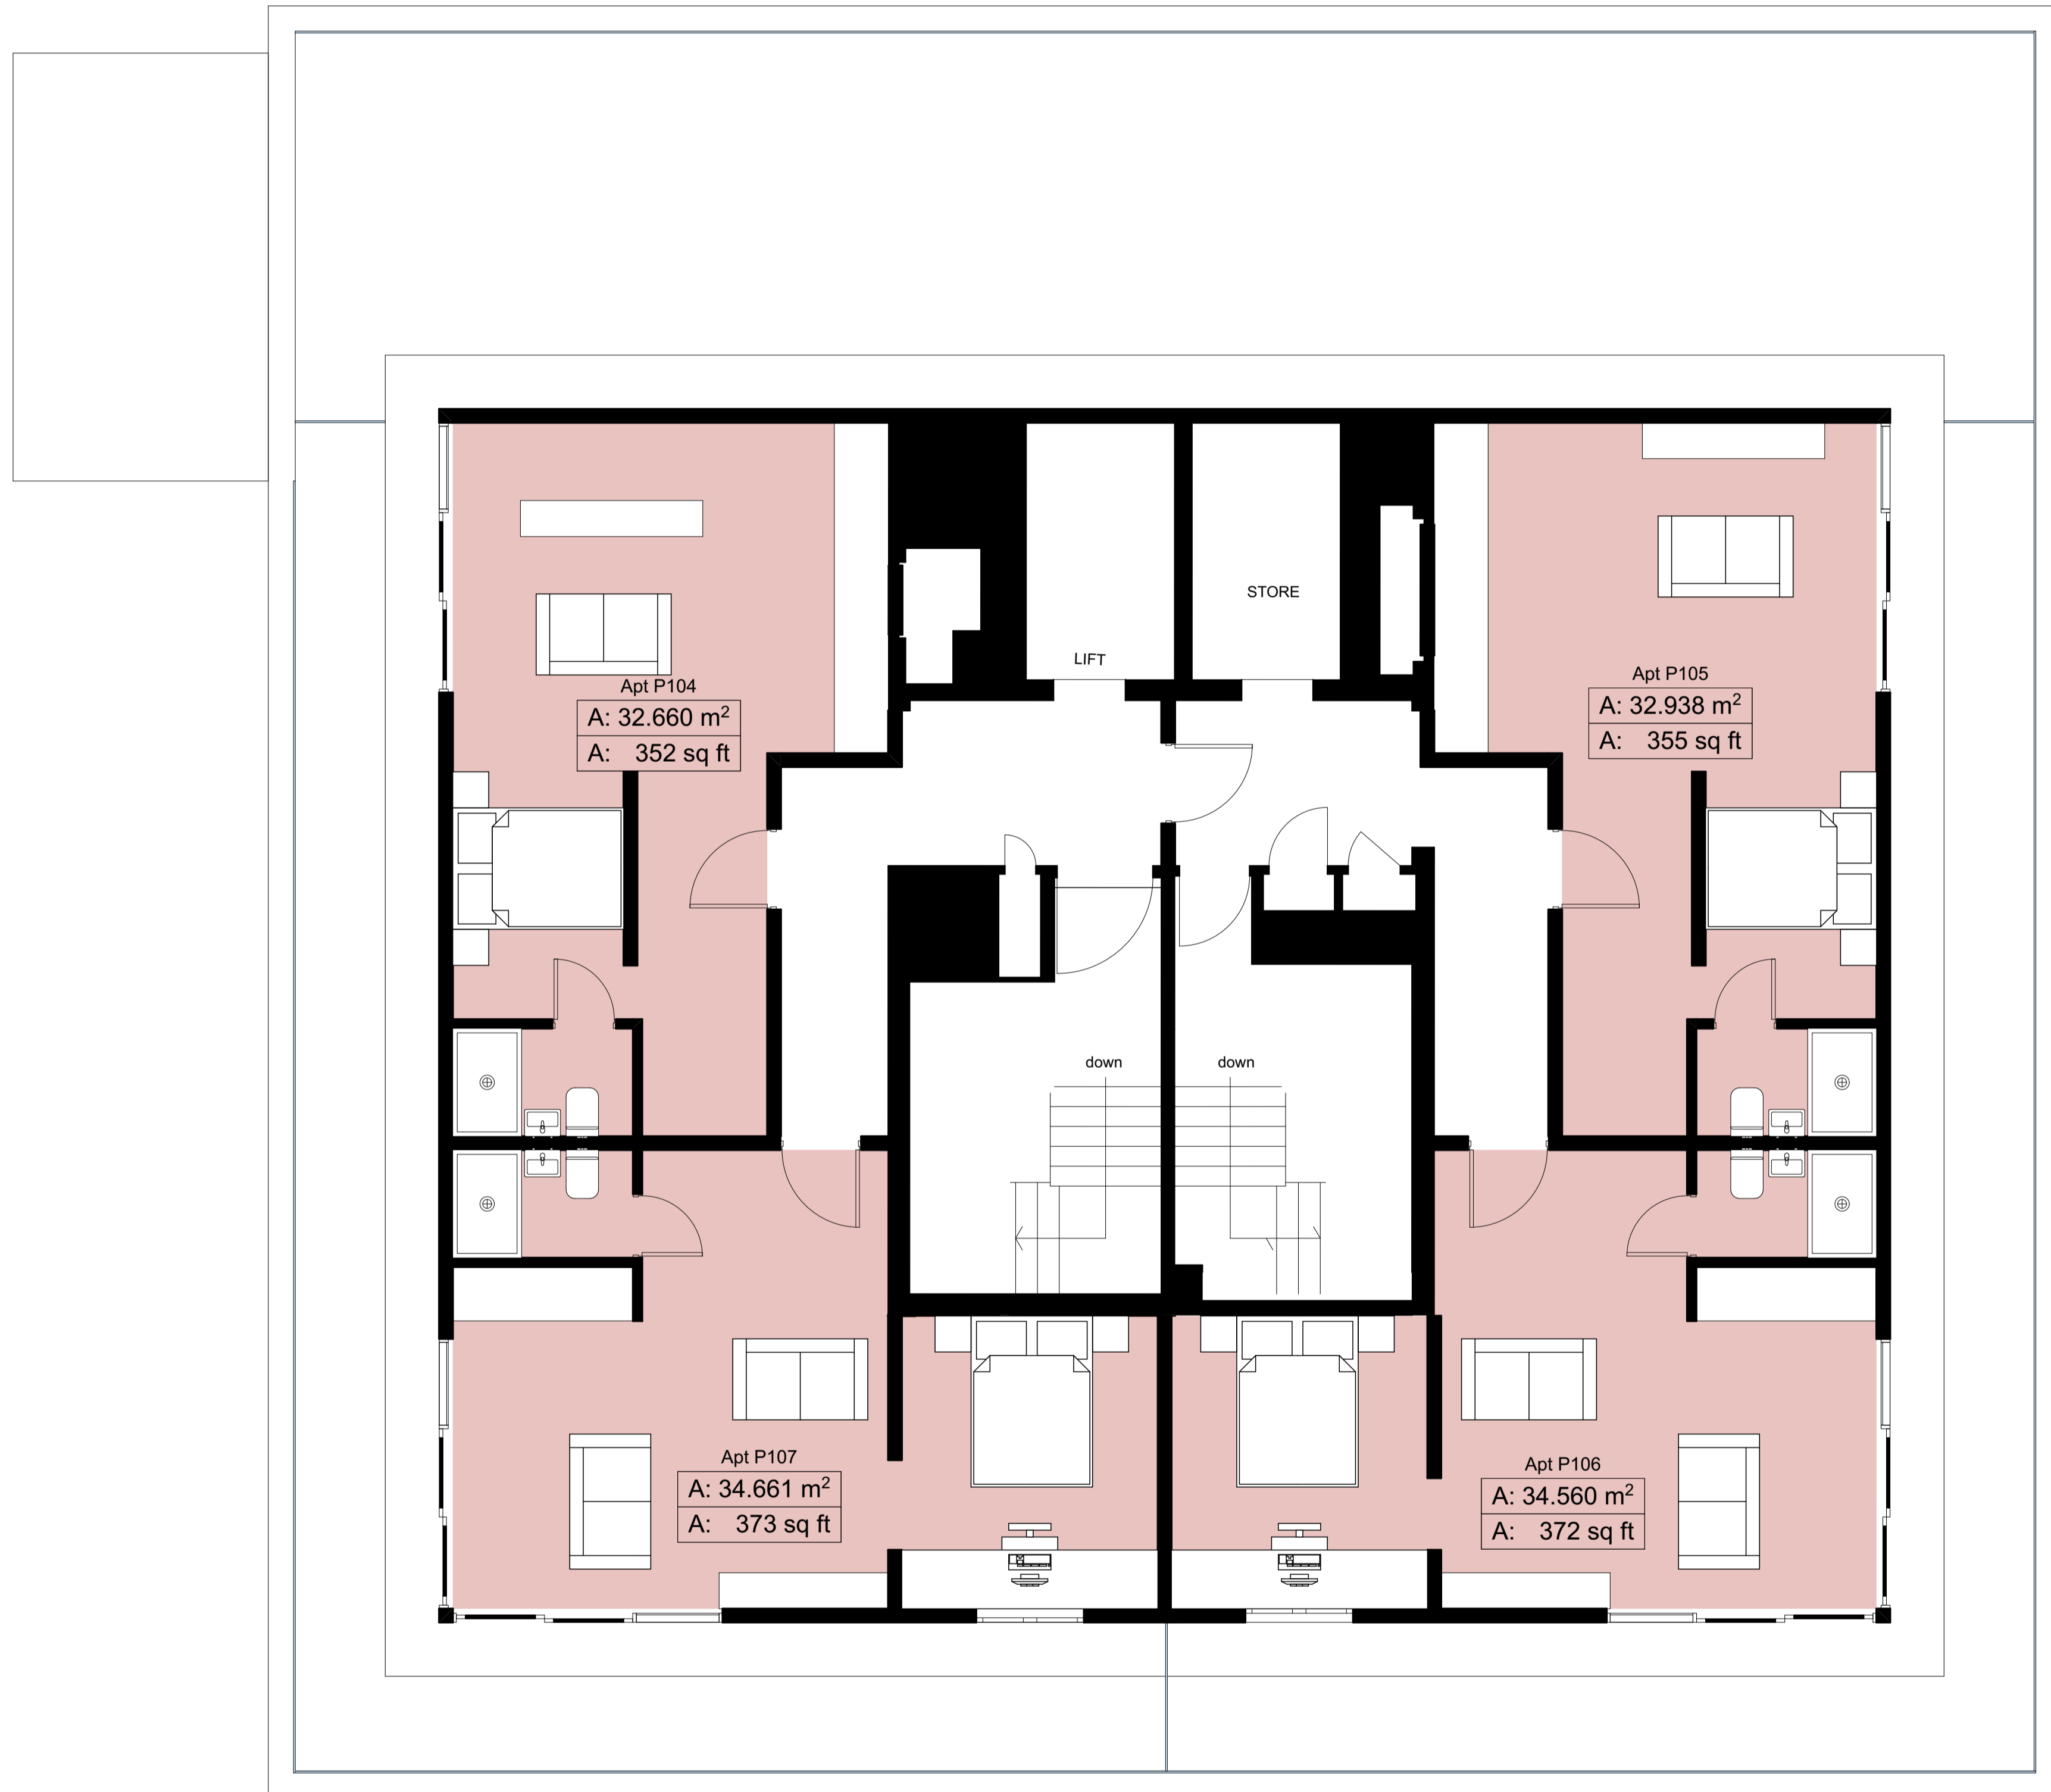

LOCATION PLAN 1:1250

C49 ARCHITECTURE

www.C49-Architecture.co.uk
 Info@C49Architecture.co.uk
 Tel: 01535 281432

CLIENT DETAILS MARKET STREET HUDDERSFIELD	DRAWING No NTL-PL-009	REVISION	
DRAWING INFO 11th Floor Penthouse	SCALE 1:50	DATE 29/09/2023	DRAWN BY JH