


Legend

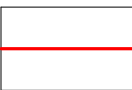

Site Boundary

Hardworks



Proposed Tarmacadam - Impermeable



Proposed Tarmacadam - Permeable




Tactile Paving




Paving Type 1 - Permeable



Existing Surfacing

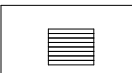

Steps

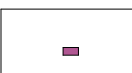

Electric charging point

Softworks



Proposed Grass



Proposed all weather pitch (astroturf)




Proposed Ornamental Planting



Proposed Wildflower Planting



Proposed Woodland Planting

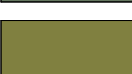

Proposed Climbing Planting



Existing Retained Planting




Proposed Herb Planting


Walls and Fencing




Existing walls to be retained

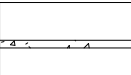


Proposed walls

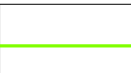


Existing fencing to be retained

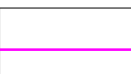

Proposed 3.0m high weldmesh fencing

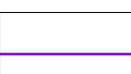


Proposed 2.4m high weldmesh fencing

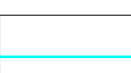


Proposed 2.4m high timber fencing



Proposed 1.8m high weldmesh fencing

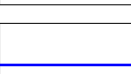

Proposed 1.8m high acoustic fencing
Timber close boarded fence with no gaps

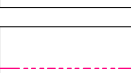


Proposed 1.8m timber fence



Proposed handrail to steps



Proposed balustrading

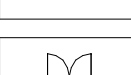


Double and single gates


Site




Proposed defibrillator location

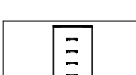

Proposed staff/pupil cycle shelter
5 no. cycle hoops (10 spaces)
2.4m x 5m

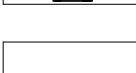

Proposed visitor cycle stands

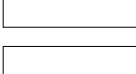

Flood lights to MUGA




Proposed Collapsible Bollard
(For Emergency Access)



Proposed Tree




Existing Tree

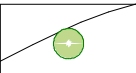

Proposed Shrub

/ This drawing is not to be scaled. All dimensions to be checked on site.
Discrepancies, ambiguities and / or omissions between this drawing and information given elsewhere must be reported immediately to head office for clarification before proceeding.

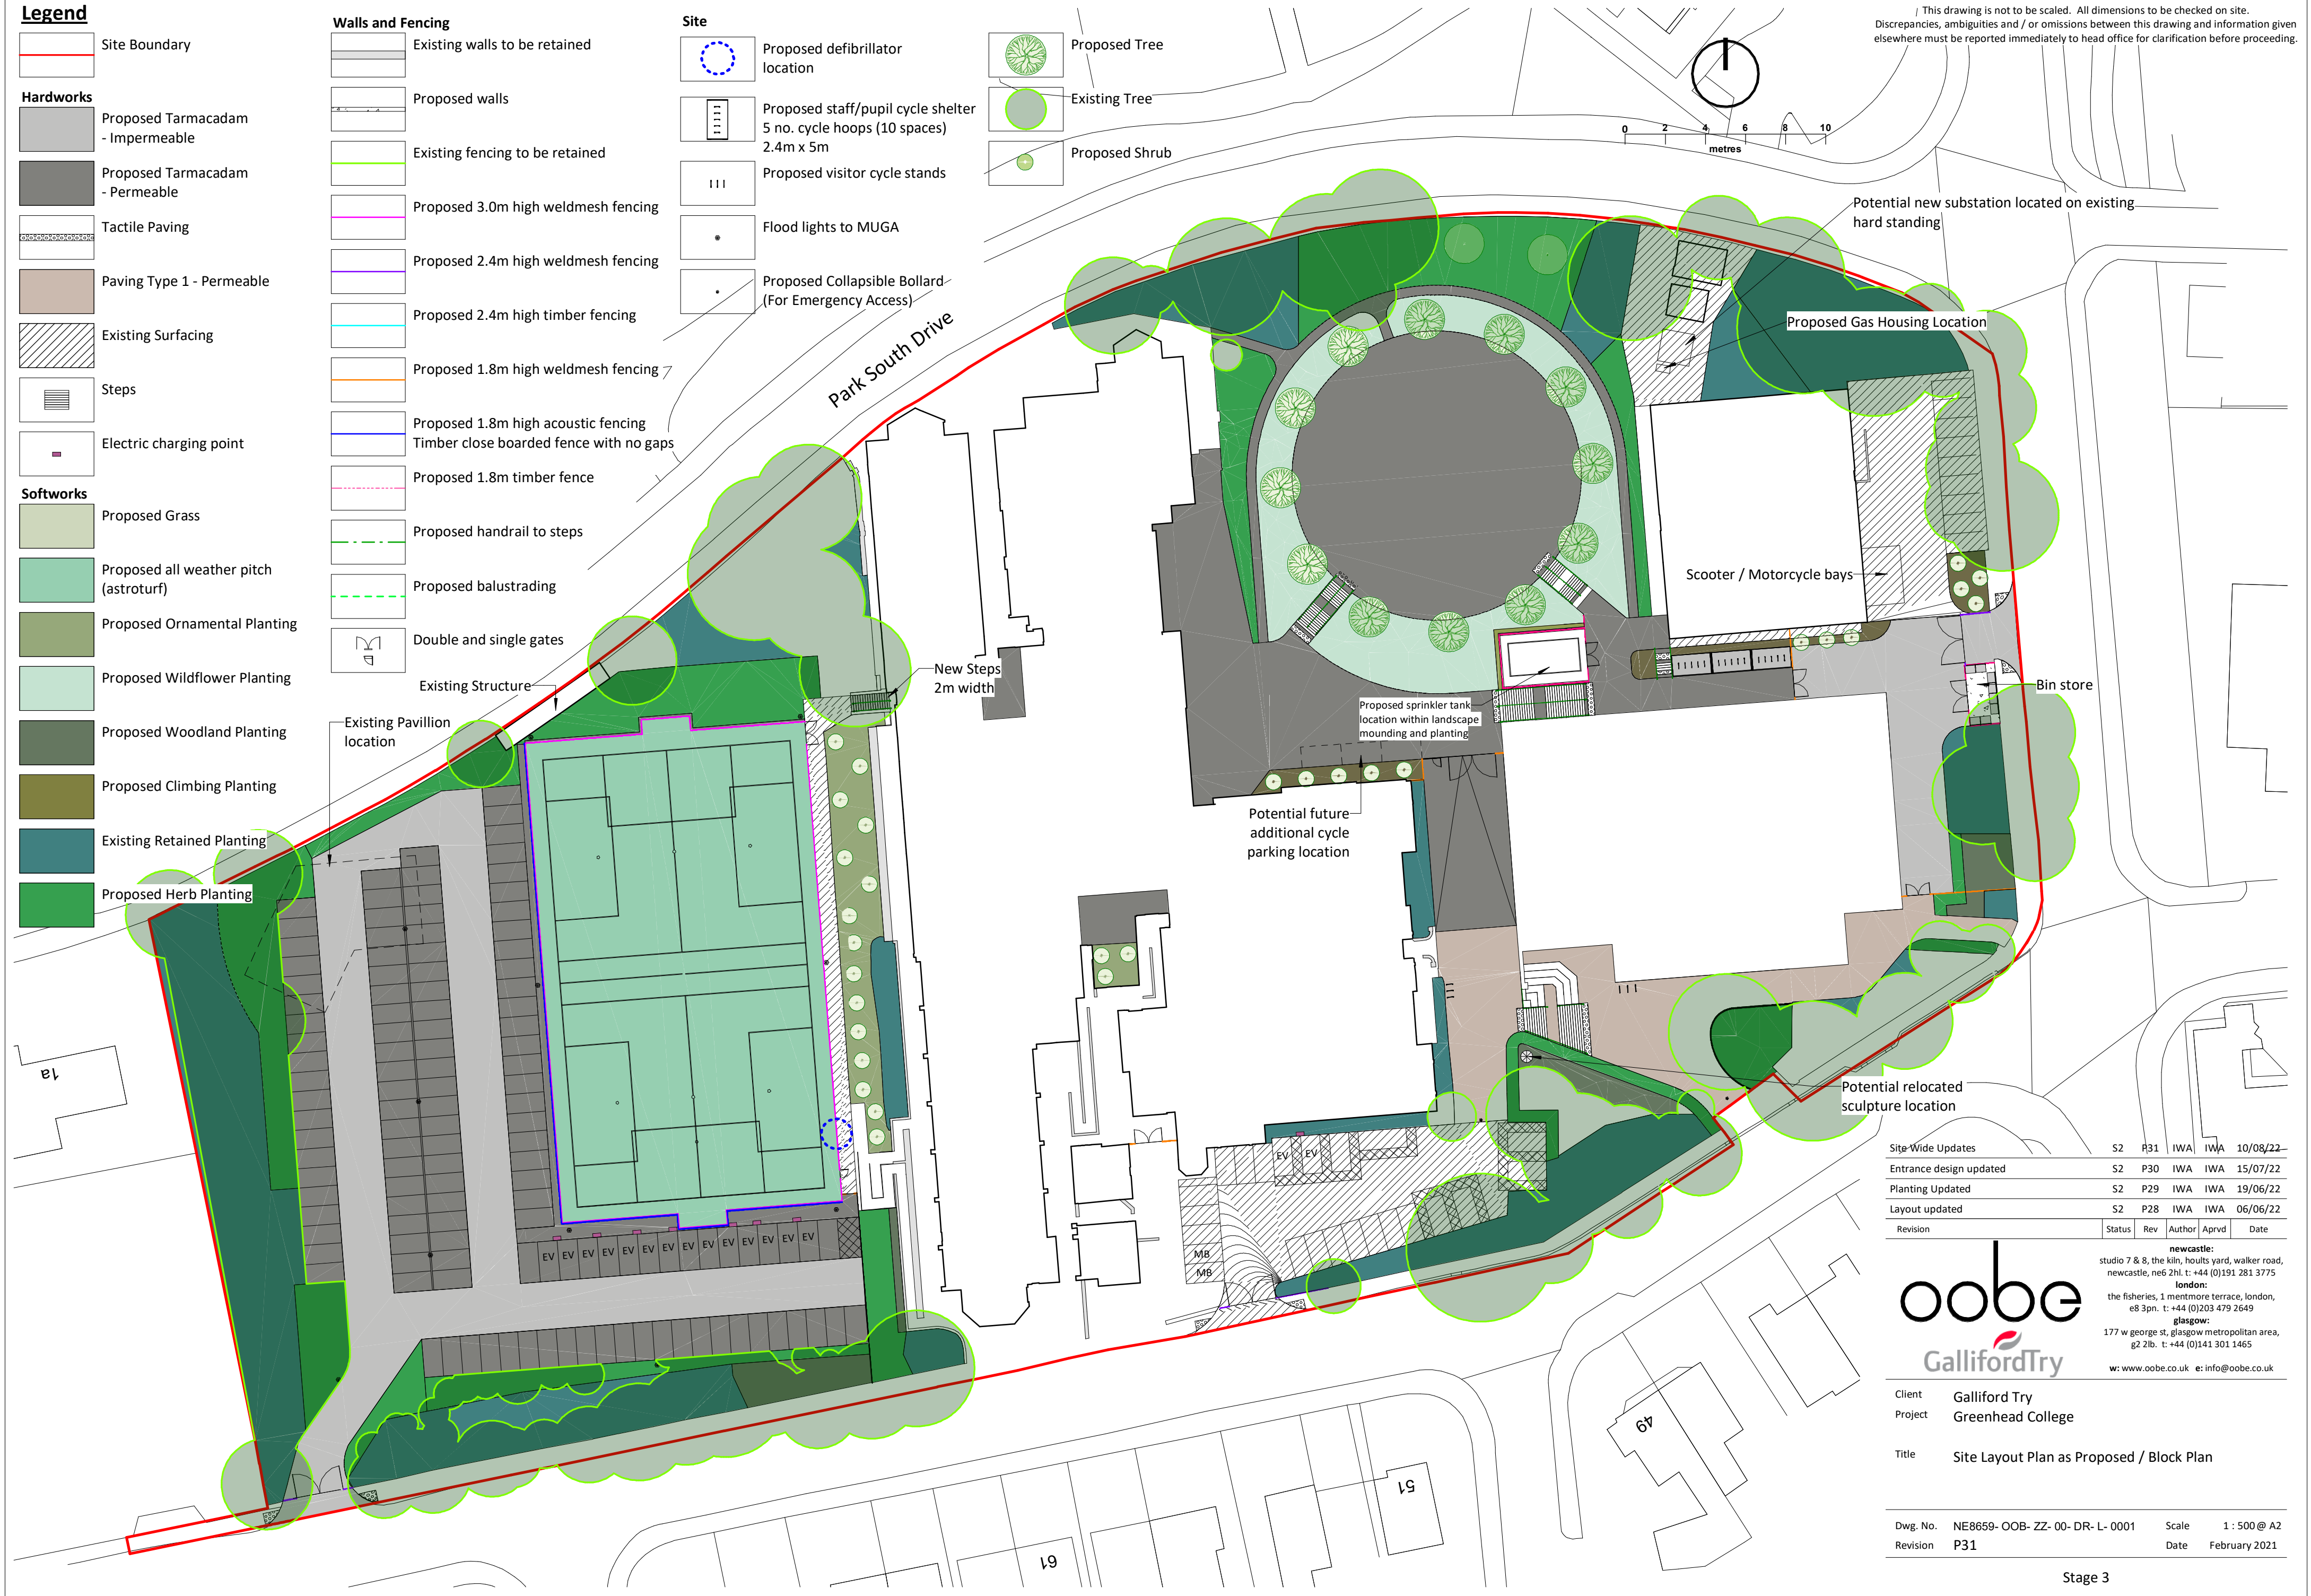

Site-Wide Updates				
Entrance design updated	S2	P31	IWA	IWA 10/08/22
Planting Updated	S2	P29	IWA	IWA 15/07/22
Layout updated	S2	P28	IWA	IWA 19/06/22
Revision	Status	Rev	Author	Aprvd Date

newcastle:
studio 7 & 8, the kiln, hoults yard, walker road,
newcastle, ne6 2hl. t: +44 (0)191 281 3775

london:
the fisheries, 1 mentmore terrace, london,
e8 3pn. t: +44 (0)203 479 2649

glasgow:
177 w george st, glasgow metropolitan area,
g2 2lb. t: +44 (0)141 301 1465

w: www.oobe.co.uk e: info@oobe.co.uk

Client	Galliford Try
Project	Greenhead College
Title	Site Layout Plan as Proposed / Block Plan

Dwg. No.	NE8659- OOB- ZZ- 00- DR- L- 0001	Scale	1 : 500 @ A2
Revision	P31	Date	February 2021