




THIS DRAWING IS TO BE READ IN CONJUNCTION WITH ANY APPROVED LOCAL AUTHORITY / BUILDING CONTROL APPLICATIONS AND IN ACCORDANCE WITH RELEVANT BRITISH AND EUROPEAN STANDARDS

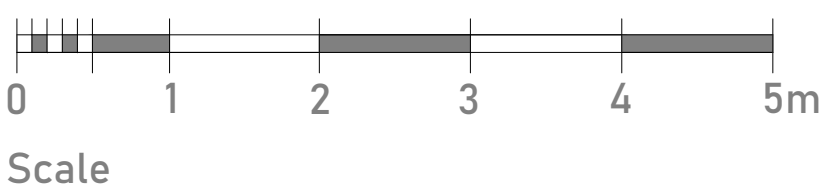

- WALLS AND FLOORS ADAPTED INTERNALLY TO FORM NEW LAYOUT IN COMPLIANCE WITH THE CURRENT BUILDING REGULATIONS.
- BRICK FACED EXTERNAL WALLS WITH STONE SILLS & HEADS TO MATCH EXISTING.
- LEAN-TO ROOF WITH MODERN CONCRETE ROOF TILES TO MATCH EXISTING. 2NO. OPERABLE 1180x780mm ROOF LIGHTS.
- RAINWATER DOWN PIPES IN BLACK uPVC TO MATCH EXISTING.
- ALUMINIUM FRAME WINDOWS AND BI-FOLD DOORS WITH POWDER COATED FINISH.

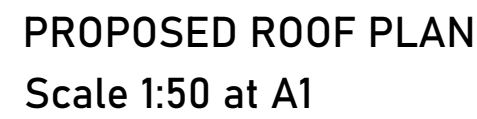

ROOF LIGHTS:
2NO. 1180x780mm OPERABLE ROOF LIGHTS.
STANDARD GREY FINISH TO FRAMES.

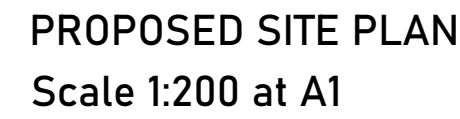

Studio
VC

STUDIO VC . FARNLEY HEY . FARNLEY TYAS . HUDDERSFIELD . HD4 6TY
t: 01484 667112 . e: hello@studiovc.co.uk . www.studiovc.co.uk