

Shaded area denotes adjacent property. Adjacent property has not been surveyed and drawn for illustrative purposes only.

Indicative 45° line from neighbours first floor window reveal

Shaded walls denote existing.
Dashed lines denote existing walls / doors / fittings to be removed.
Hatched walls denote new masonry construction.
New partitions noted.

Existing remnant stonewalling to be retained

Ex stair to be removed and replaced with new

Ex window opening (Currently blocked up) to be retained and new window installed.

Master Bedroom

En Suite ??


En Suite

Living Space

Bedroom 4

Ex timber beam

SCALE 1:50

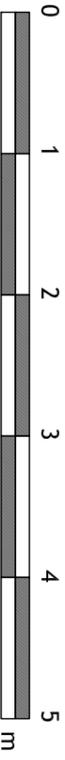

All dimensions and levels to be checked on site. Do not scale from drawing.