




**South East (Front and Principal) Elevation**

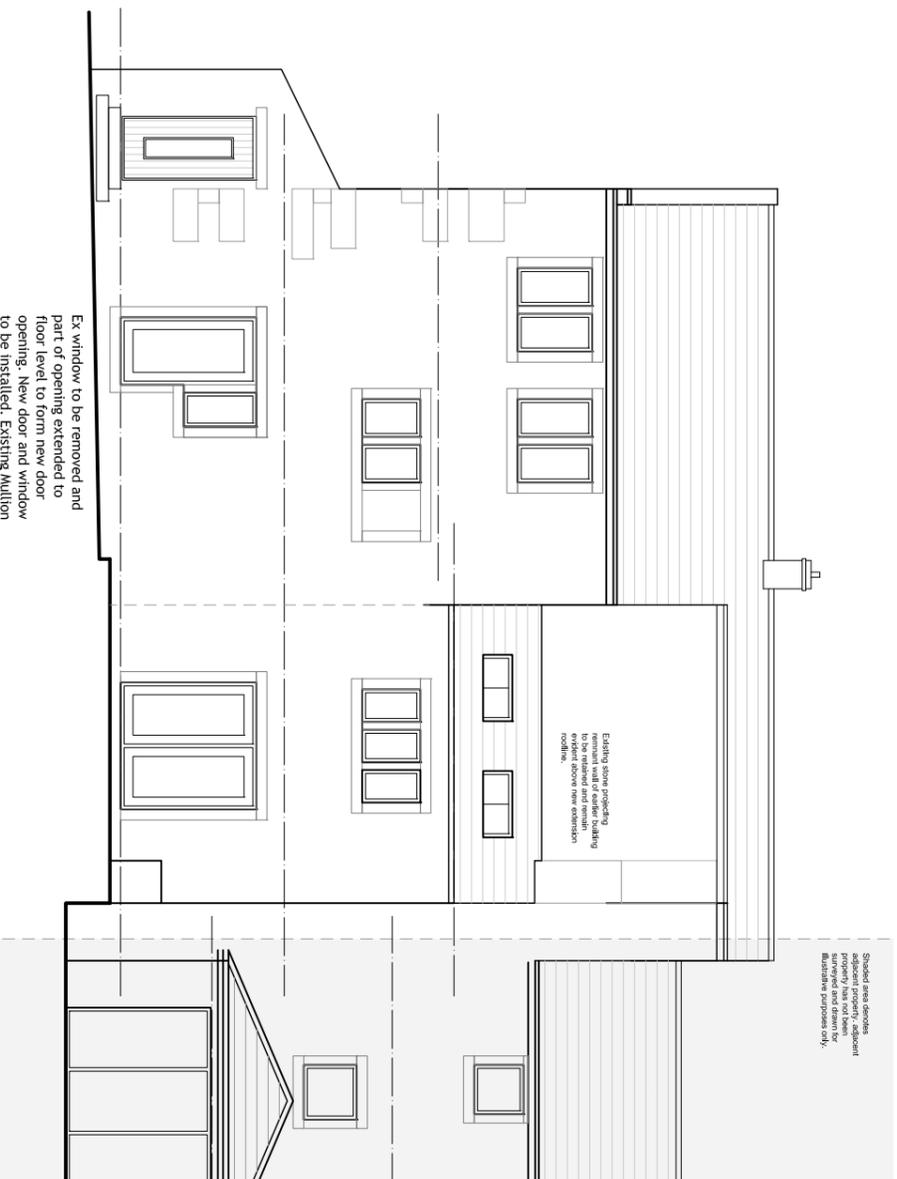

**North West (Rear) Elevation**

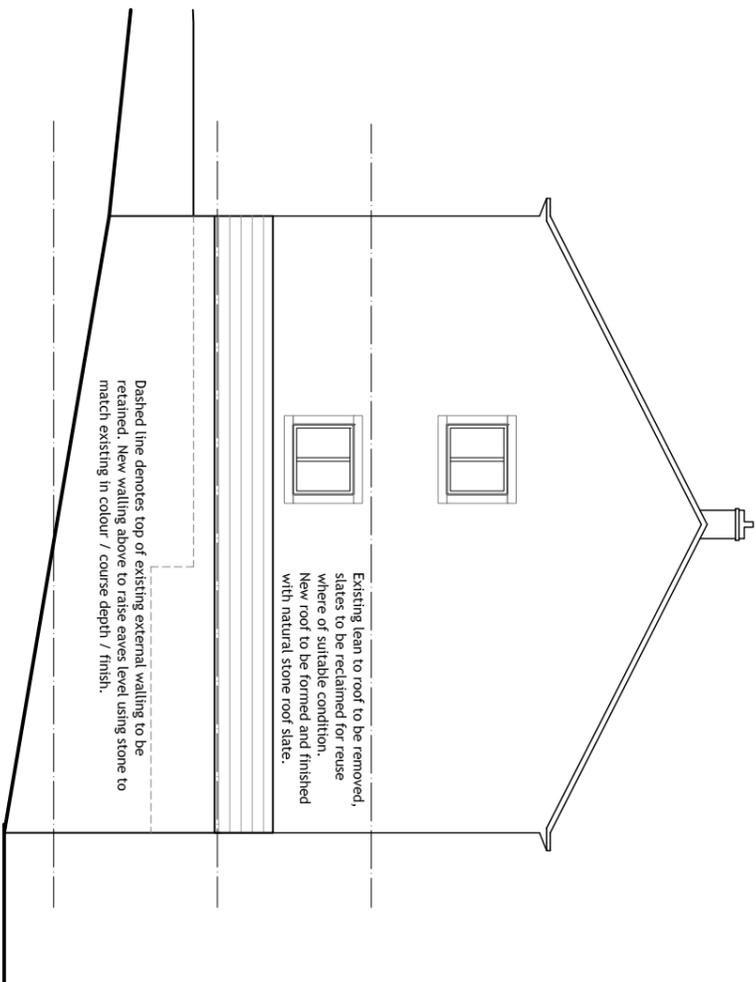

**North East (Side) Elevation**

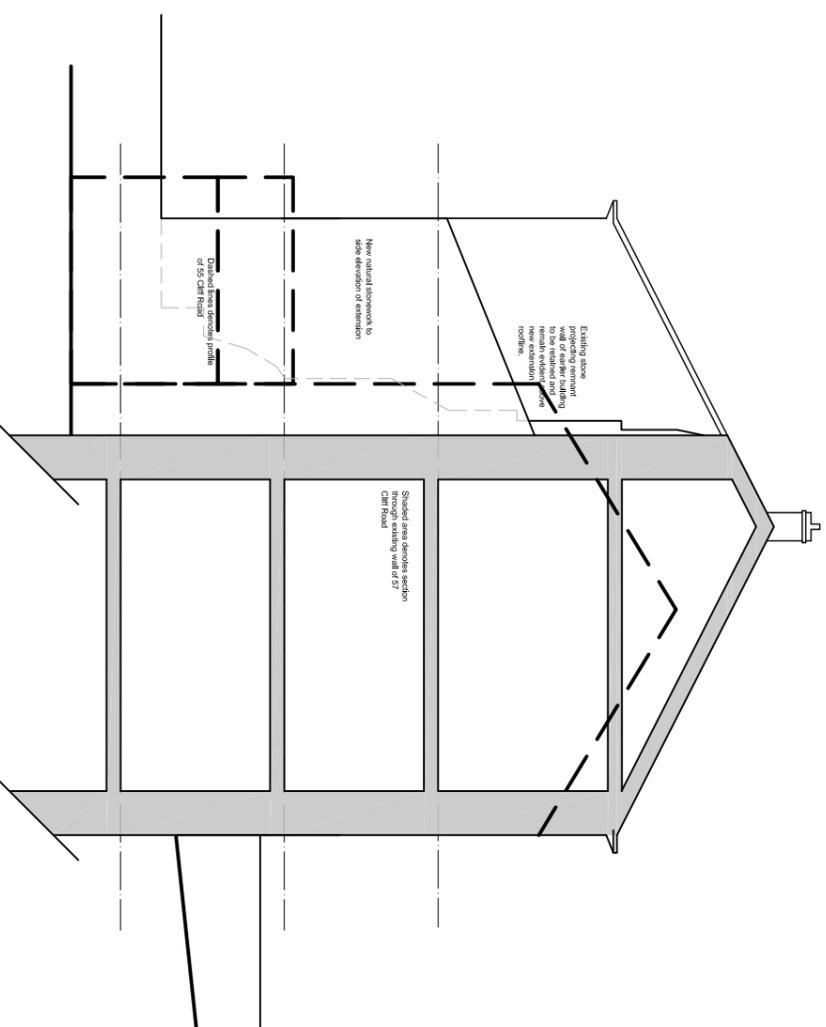

SCALE 1:100



All dimensions and levels to be checked on site. Do not scale from drawing.