


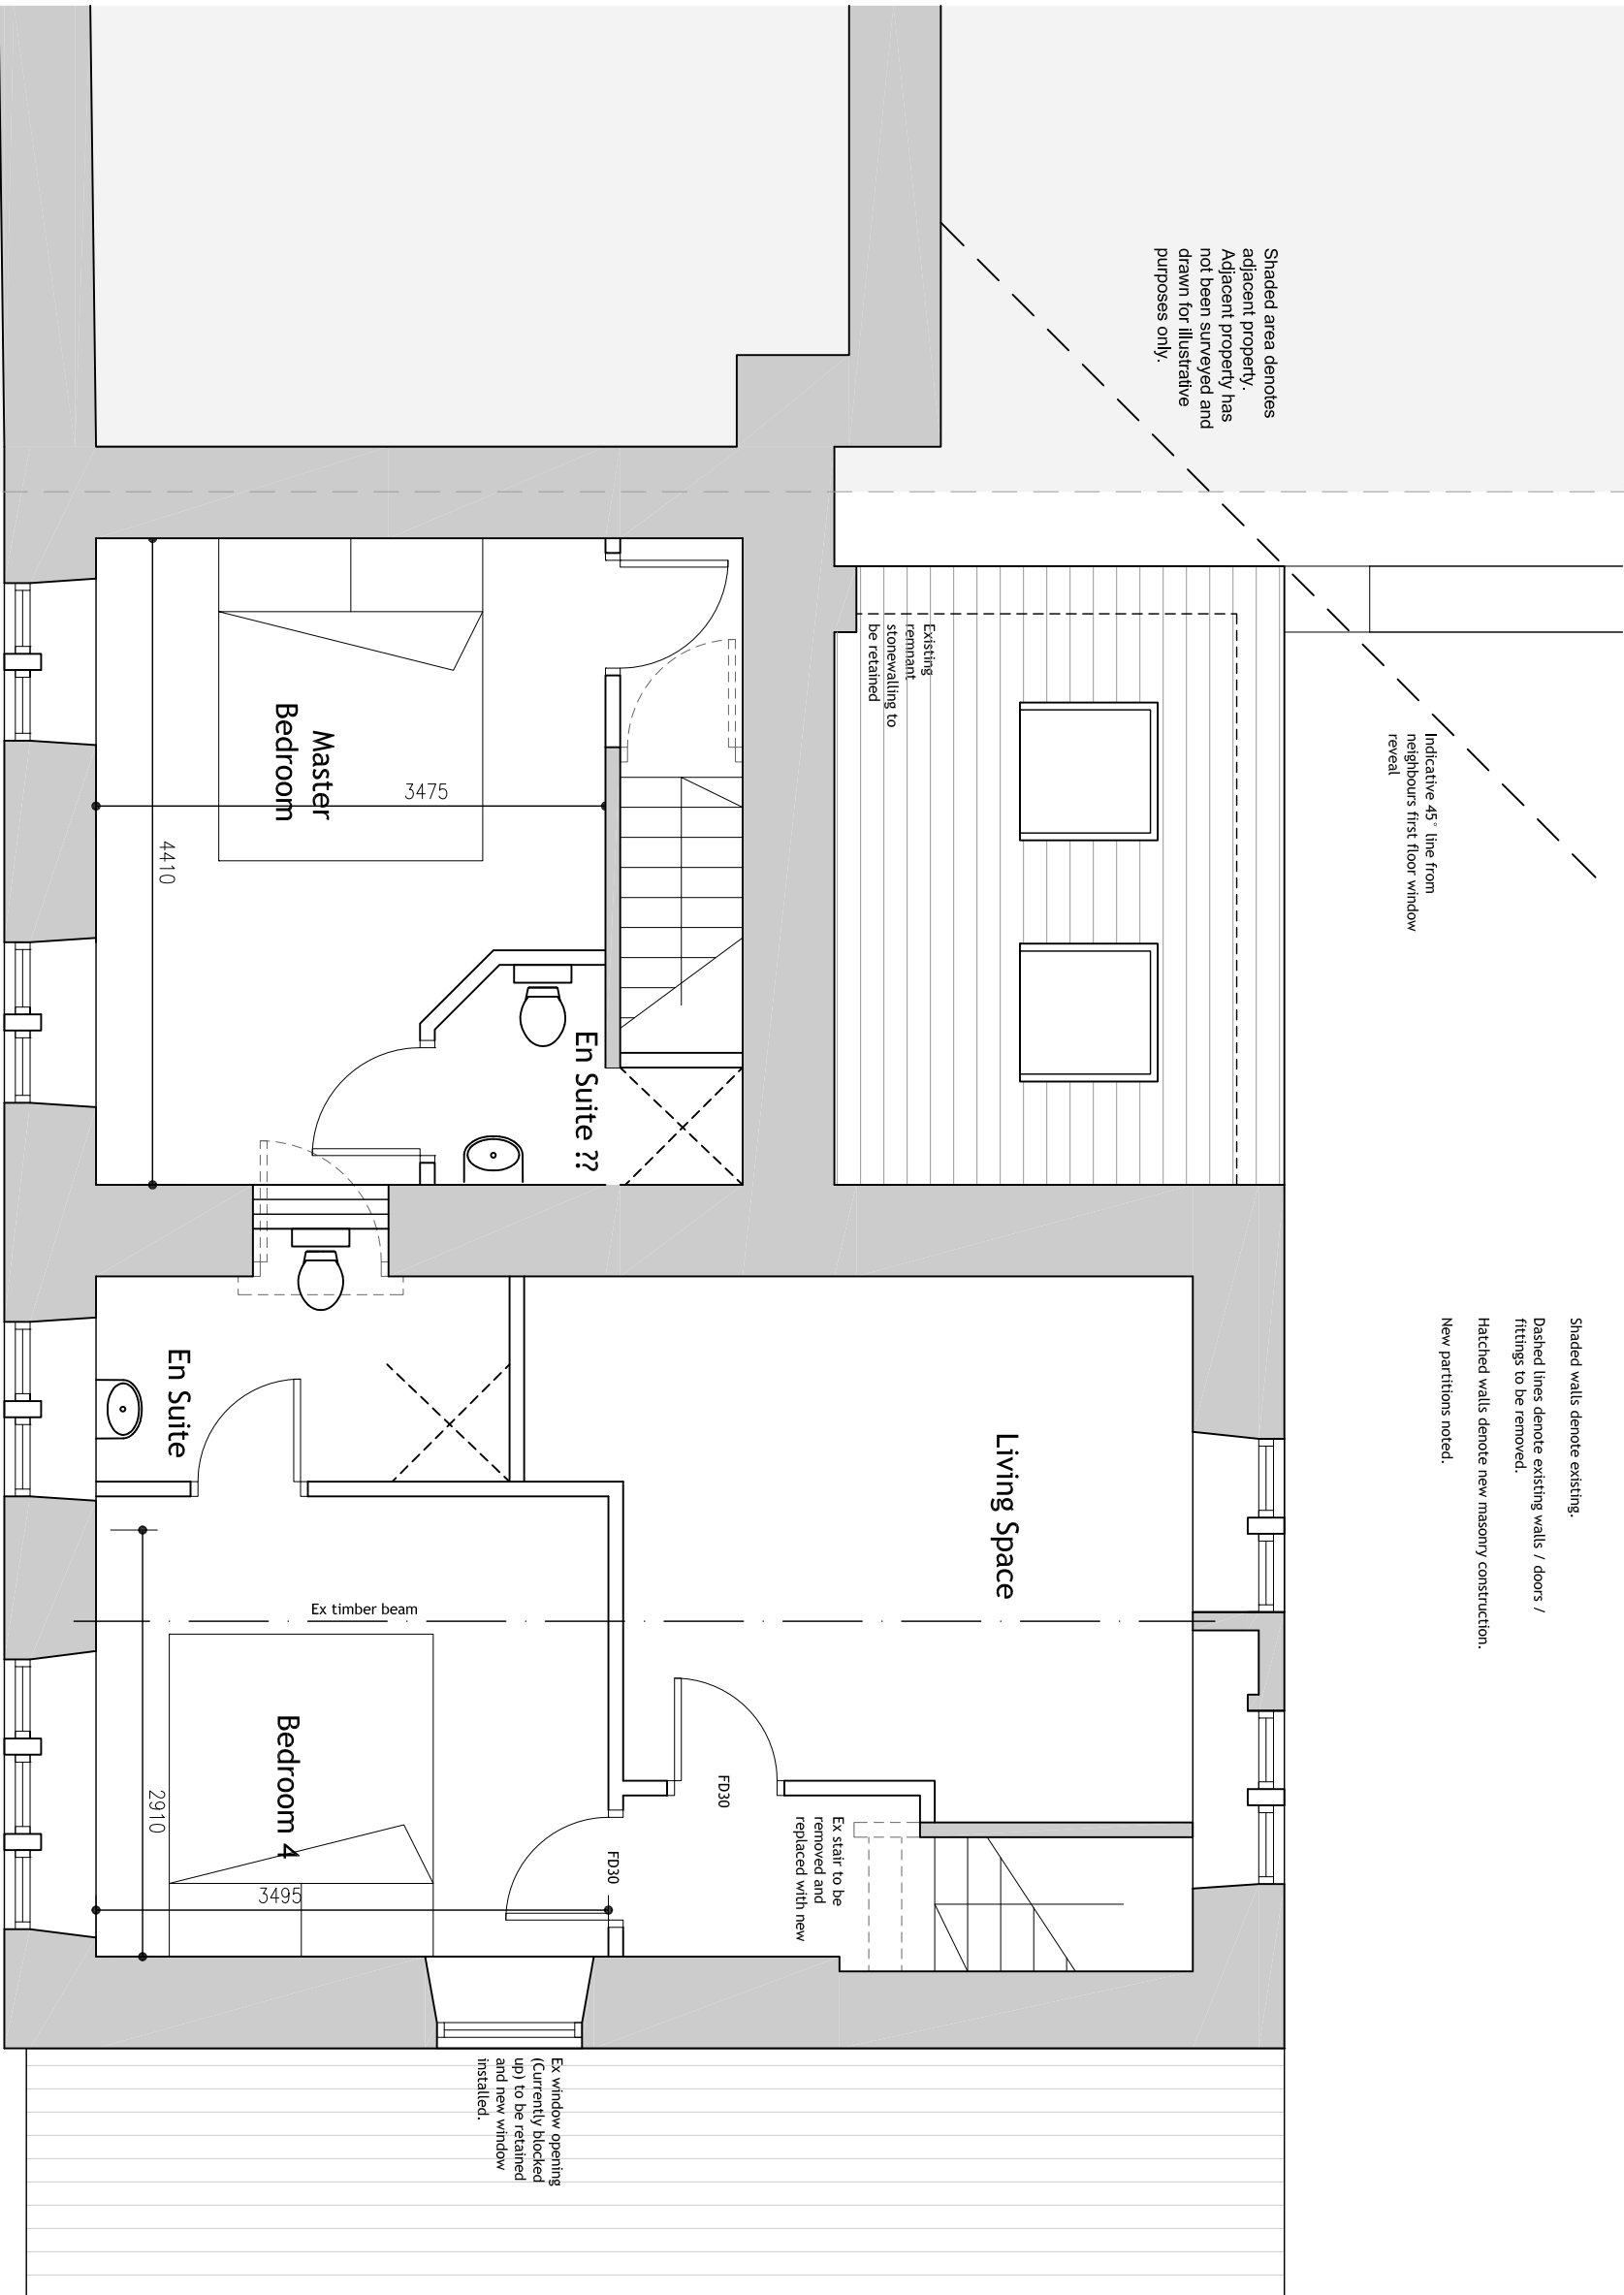


Shaded area denotes adjacent property. Adjacent property has not been surveyed and drawn for illustrative purposes only.

Indicative 45° line from neighbours first floor window reveal

Shaded walls denote existing.
Dashed lines denote existing walls / doors / fittings to be removed.
Hatched walls denote new masonry construction.
New partitions noted.

SCALE 1:50

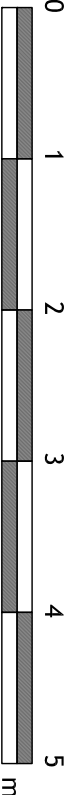

All dimensions and levels to be checked on site. Do not scale from drawing.