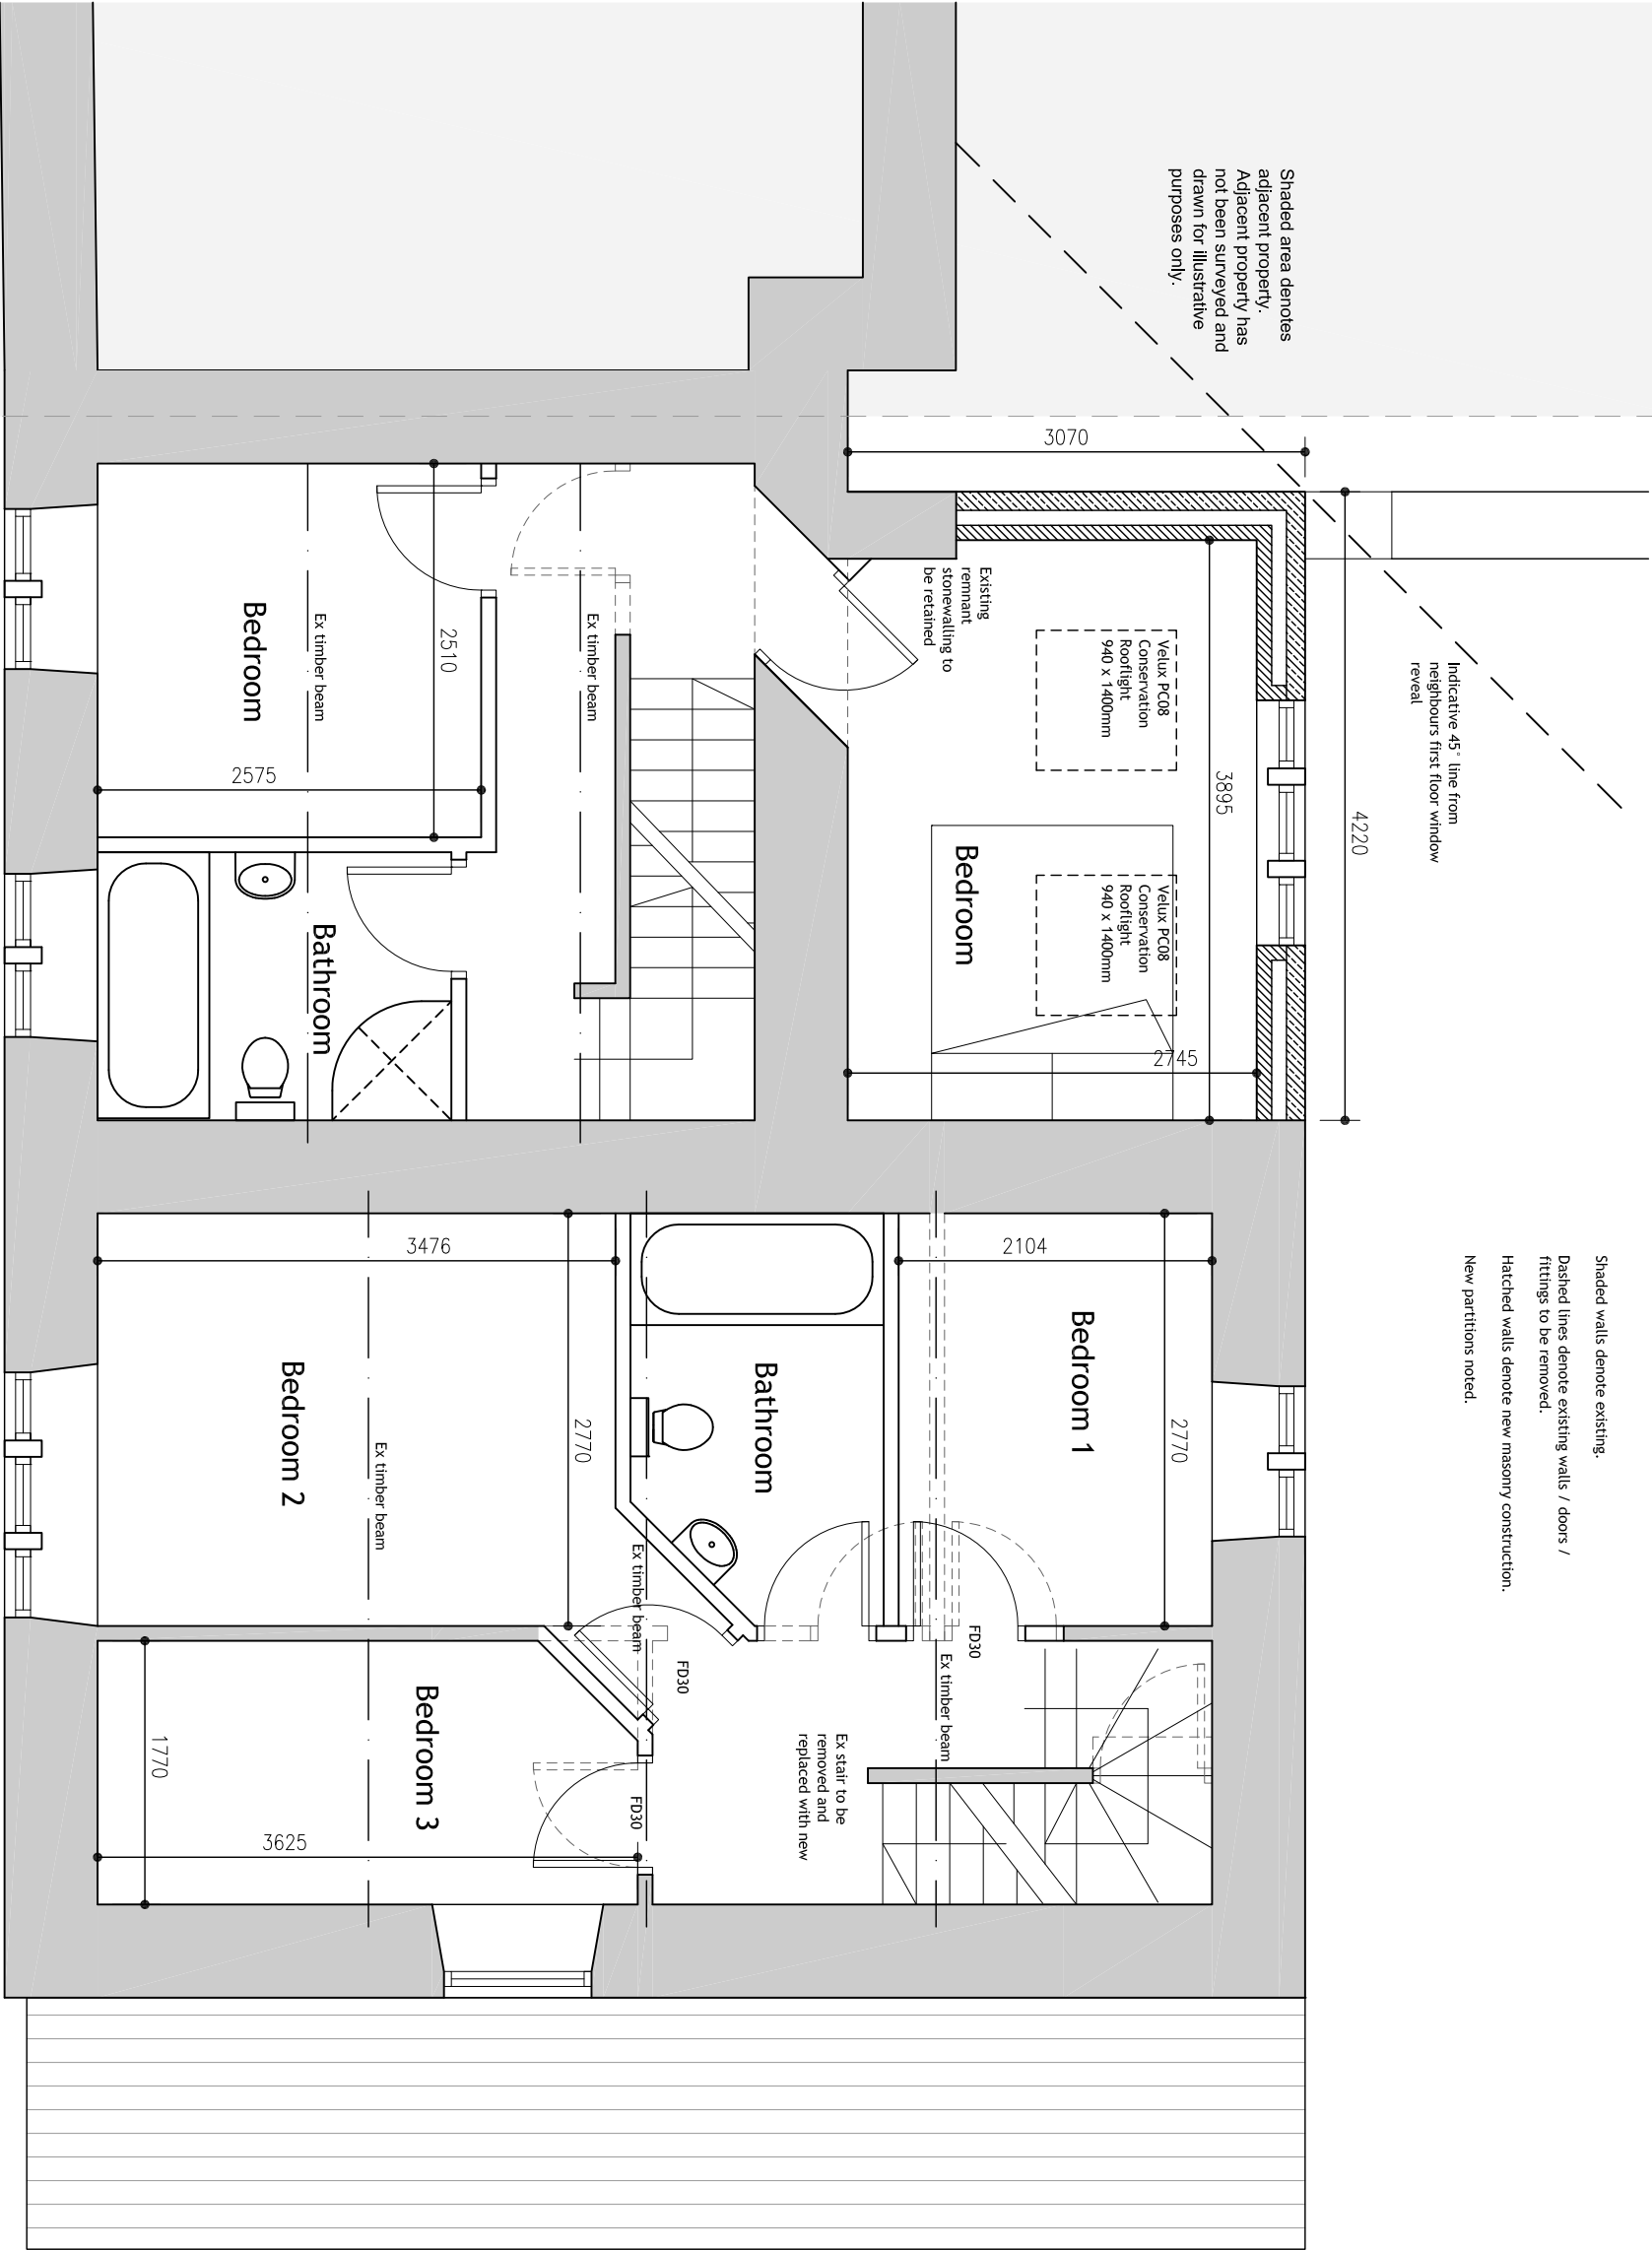
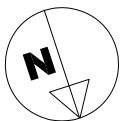


All dimensions and levels to be checked on site. Do not scale from drawing.