




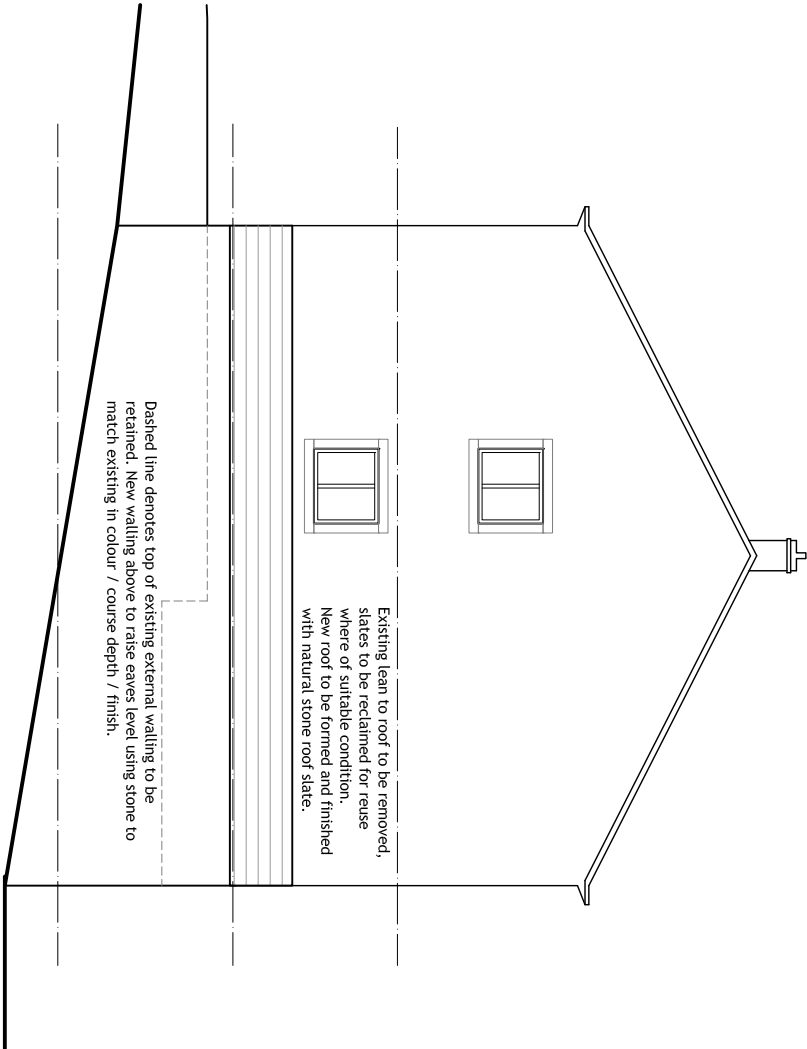

North East (Side) Elevation

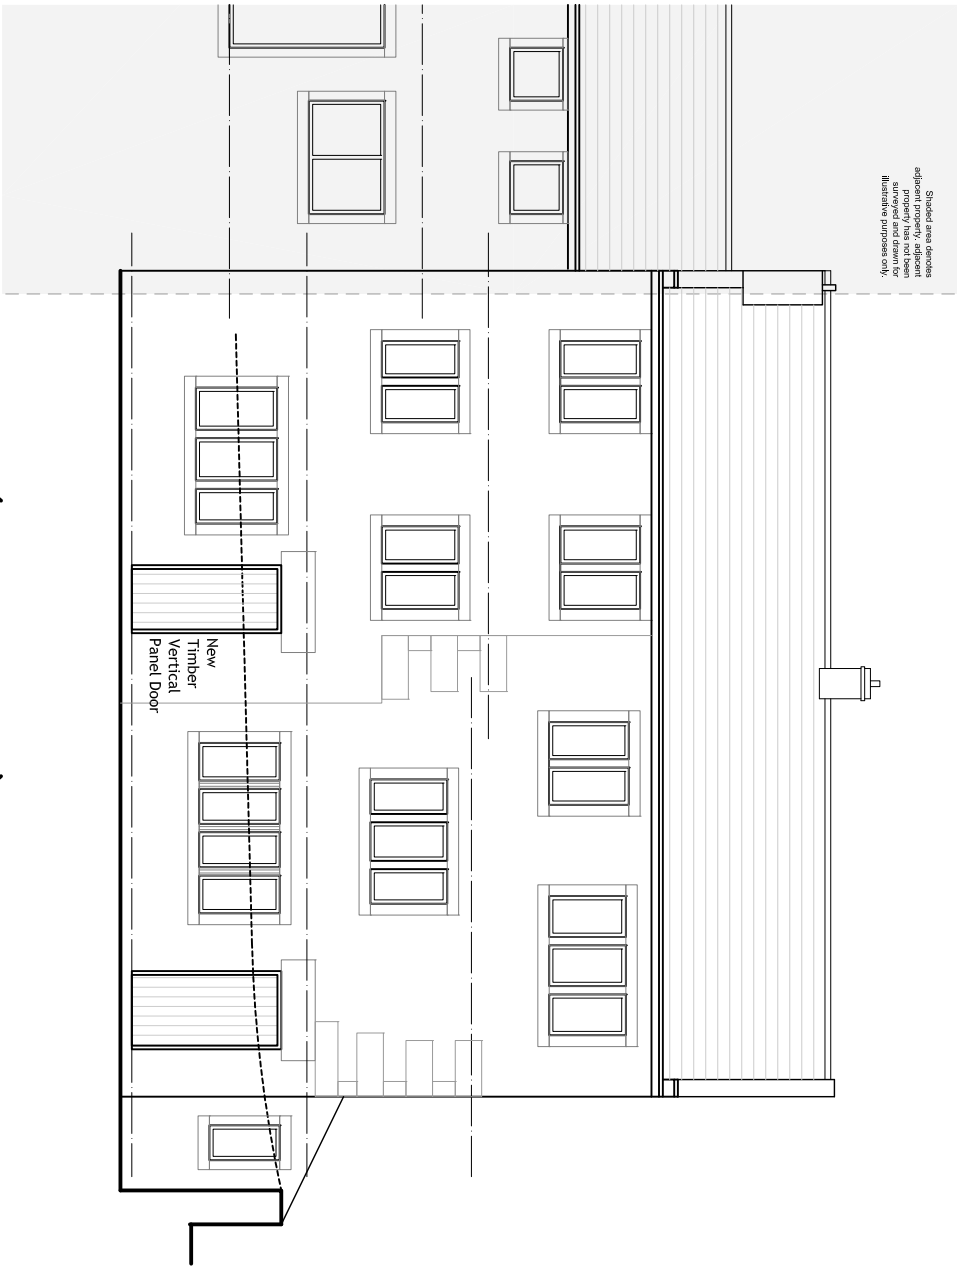

South East (Front and Principal) Elevation

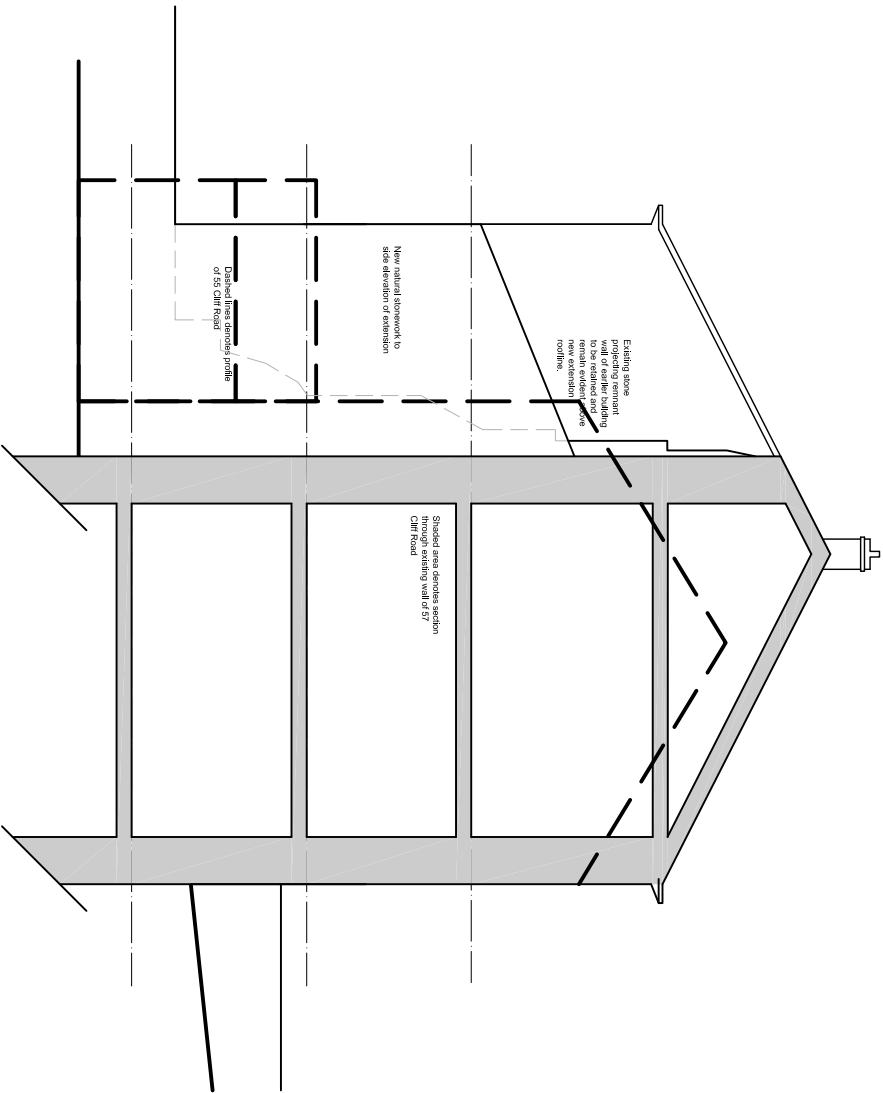

North West (Rear) Elevation