


- Notes:**
- This drawing is copyright and must not be copied in part or in whole unless agreed with AVE CONSULTING LTD
 - All dimensions are in millimetres unless noted otherwise
 - DO NOT SCALE THIS DRAWING - IF IN DOUBT ASK
 - All dimensions & levels to be checked by the contractor prior to commencement of work, any discrepancy shall be reported immediately to AVE CONSULTING LTD
 - All work shall be carried out in accordance with Local Authority, statutory authority, health & safety requirements and regulations.
 - The drawing shall be read in accordance with all other contract documents relevant at that time of issue and during the period of the contract.
 - The contractor must ensure the overall stability of the works is adequate at all stages of the construction.
 - No allowance has been made for cables, pipes, reeves, etc. for services. All of these are to be agreed prior to the start of the works.

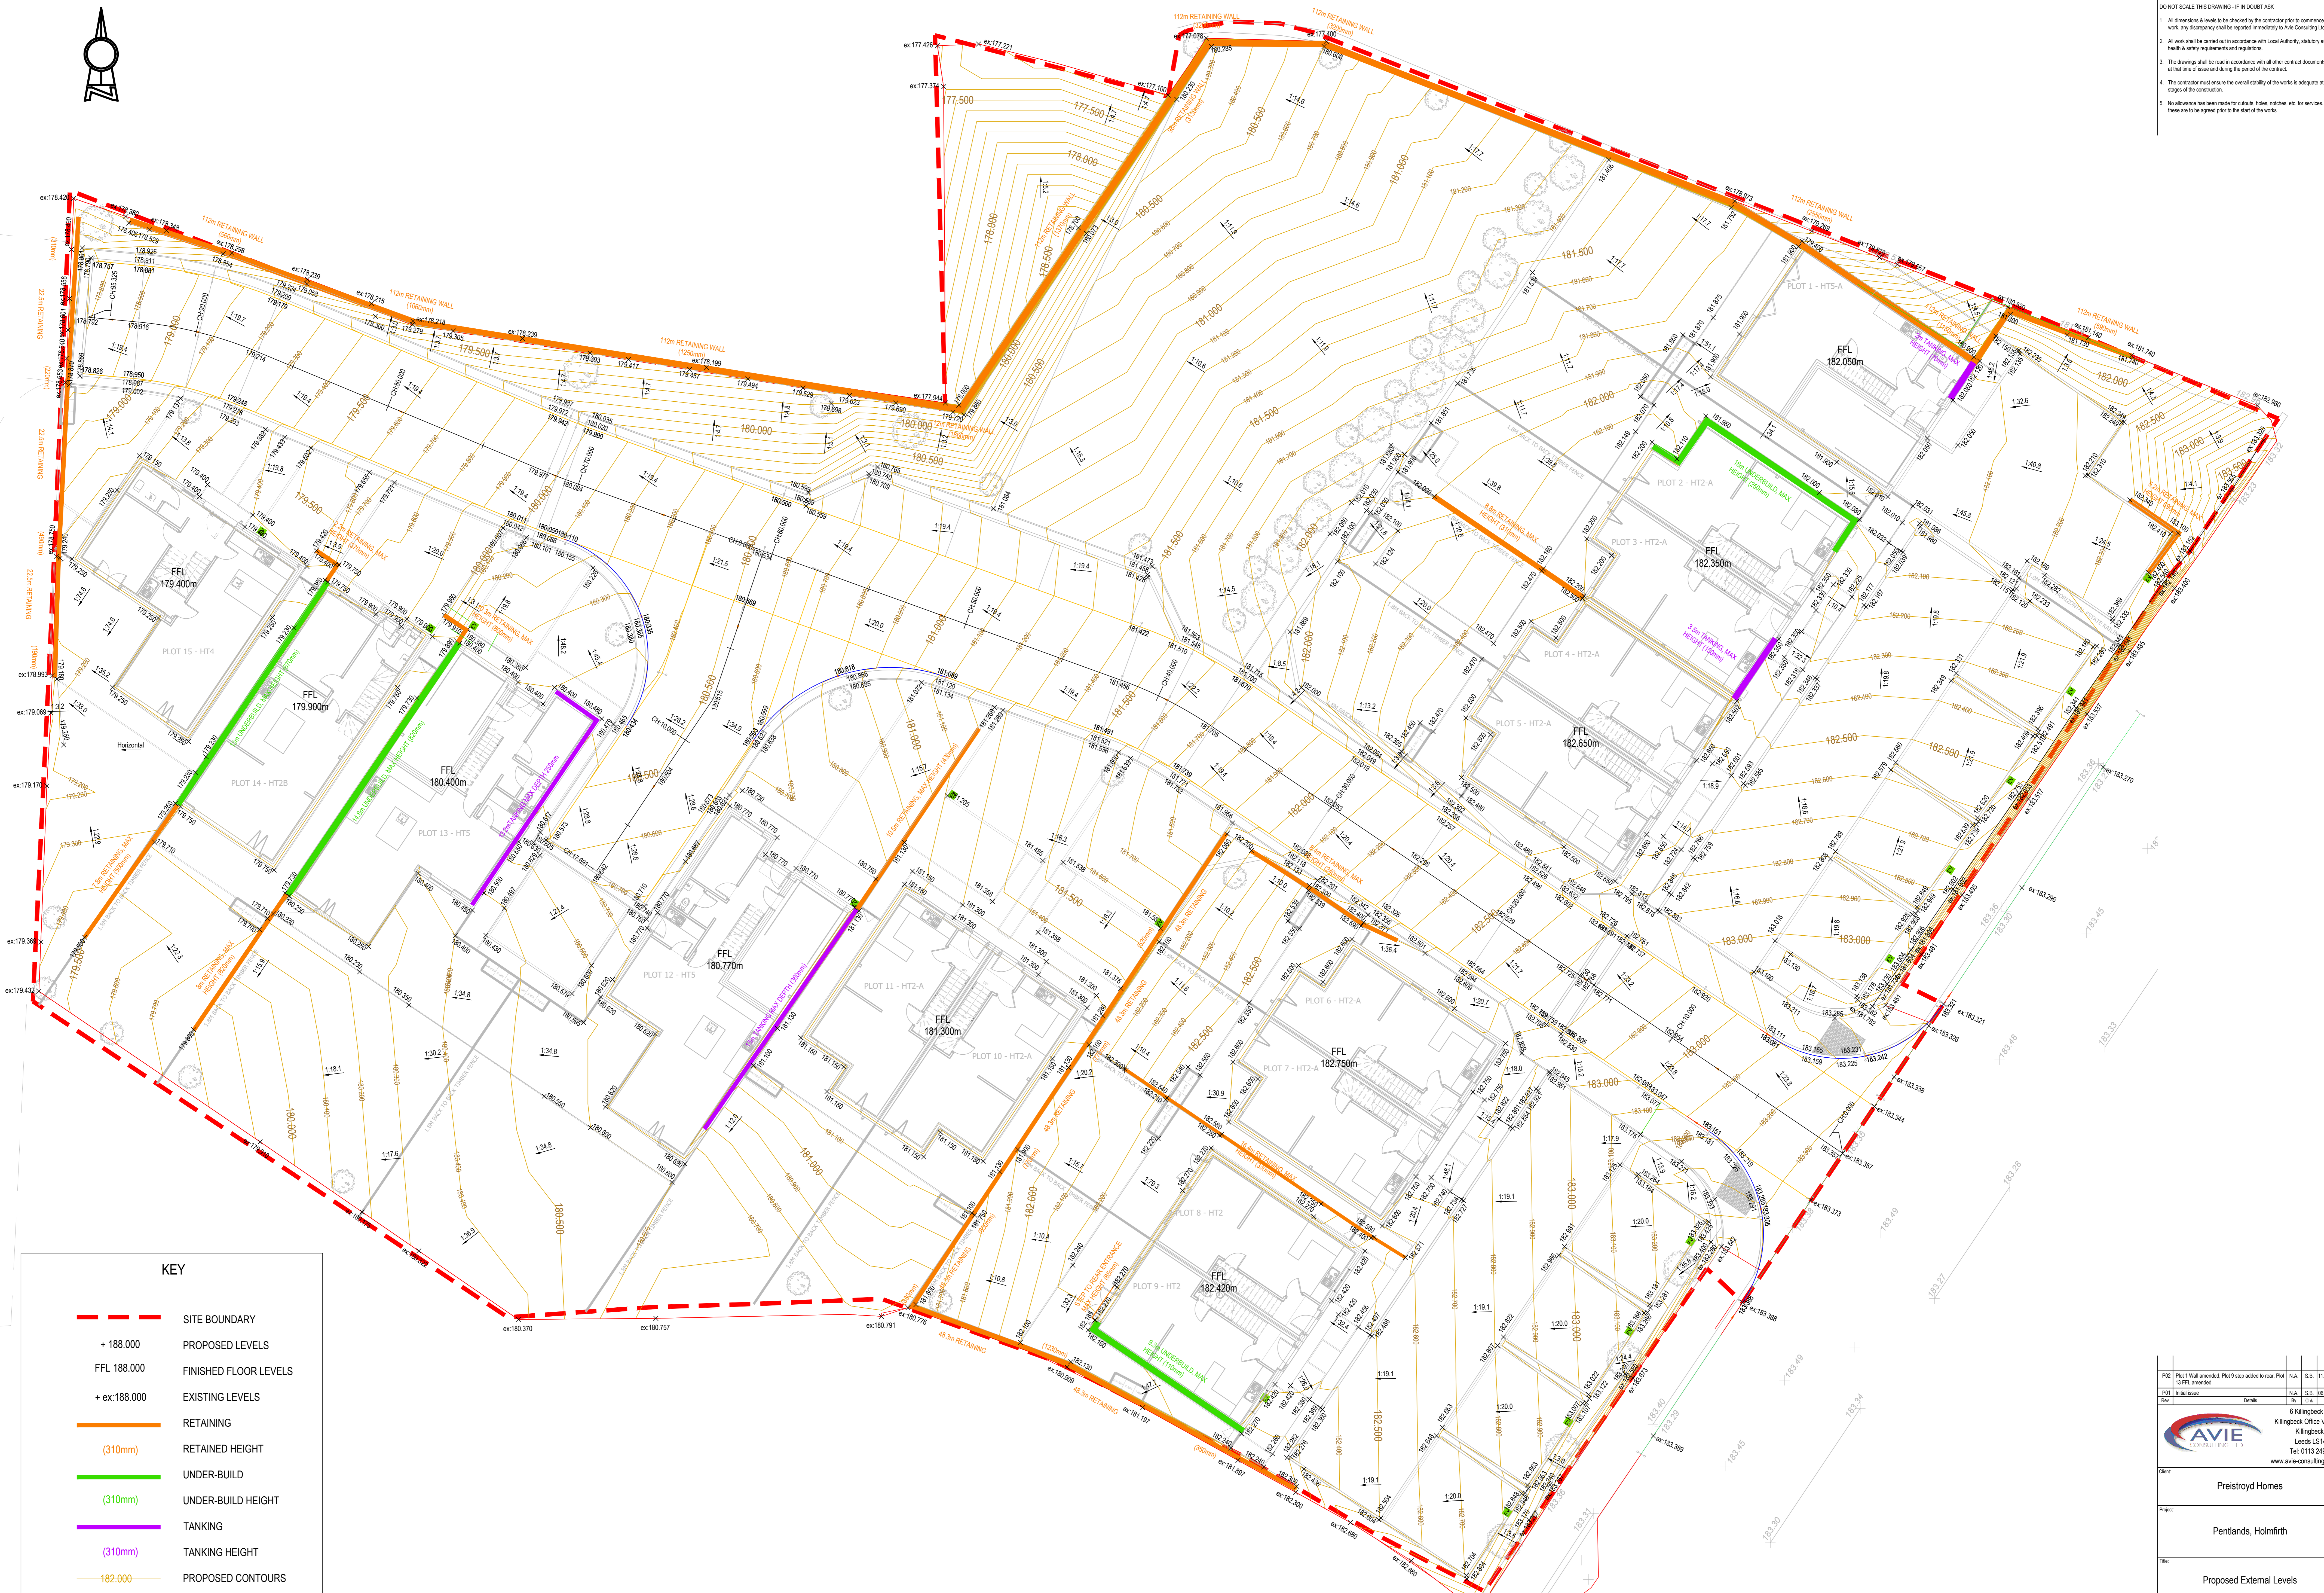

KEY

	SITE BOUNDARY
	+ 188.000 PROPOSED LEVELS
	FFL 188.000 FINISHED FLOOR LEVELS
	+ ex.188.000 EXISTING LEVELS
	RETAINING
	(310mm) RETAINED HEIGHT
	UNDER-BUILD
	(310mm) UNDER-BUILD HEIGHT
	TANKING
	(310mm) TANKING HEIGHT
	182.000 PROPOSED CONTOURS

Plot 15 - HT4	Plot 14 - HT2B	Plot 13 - HTS	Plot 12 - HTS	Plot 11 - HT2-A	Plot 10 - HT2-A	Plot 9 - HT2	Plot 8 - HT2	Plot 7 - HT2-A	Plot 6 - HT2-A	Plot 5 - HT2-A	Plot 4 - HT2-A	Plot 3 - HT2-A	Plot 2 - HT2-A	Plot 1 - HTS-A
FFL 179.400m	FFL 179.900m	FFL 180.400m	FFL 180.770m	FFL 181.300m	FFL 182.750m	FFL 182.420m	FFL 182.400m	FFL 182.750m	FFL 182.750m	FFL 182.650m	FFL 182.350m	FFL 182.050m	FFL 182.050m	FFL 182.050m
11.10.2023	16.10.2023	16.10.2023	16.10.2023	16.10.2023	16.10.2023	16.10.2023	16.10.2023	16.10.2023	16.10.2023	16.10.2023	16.10.2023	16.10.2023	16.10.2023	16.10.2023
Preistroyd Homes Pentlands, Holmfrith Proposed External Levels														
Drawn: N.A.	Checked: S.B.	Date: Oct 2023	Scale: 1:100	Original date: AD										
P3052-06-01														P02