



Existing Front Elevation (North Facing)
scale: 1:100

- EXISTING GREY MARLEY CONCRETE TILE AND RIDGE
- EXISTING BROWN TIMBER CLADDING TO FULL HEIGHT BAY WINDOWS
- EXISTING BROWN UPVC RAINWATER GOODS INC FACIAS AND SOFFITS
- EXISTING BROWN UPVC DOUBLE GLAZING THROUGHOUT
- EXISTING GARAGE WITH PITCHED ROOF
- EXISTING SIDE ENTRY GATE



Existing Rear Elevation (South Facing)
scale: 1:100

- EXISTING SOLAR PANELS
- EXISTING REAR CONSERVATORY WITH HIPPED TILED ROOF
- EXISTING CONCRETE PATIO




Existing Right Elevation
scale: 1:100

- EXISTING SATELLITE TO BE RELOCATED AS REQUIRED
- BOILER FLUE TO BE RELOCATED TO ROOF
- EXISTING GARAGE WITH SALTBOX PITCHED ROOF
- EXISTING REAR CONSERVATORY WITH HIPPED TILED ROOF
- CONCRETE PATIO



Existing Left Elevation
scale: 1:100

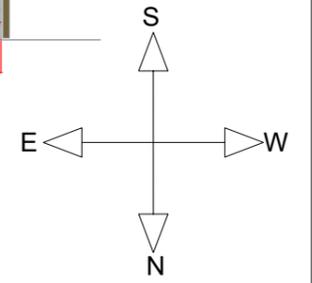

PROJECT
31 Park Hill
Bradley
Huddersfield
HD21QG.

title	Existing Elevations	
drw.nr	PH_001	scale 1:100@A3
date	31.10.23	account -
rev	-	drawn by AS

REV nr	DATE	DESCRIPTION	DRAWN BY

NOTE

FOR PLANNING ONLY

Alan Smith
Domestic and Commercial Planning Services
Tel: 07860843310