


RFI/346693 Flood Defence Asset Location Map and Flood Defence Asset Data Table

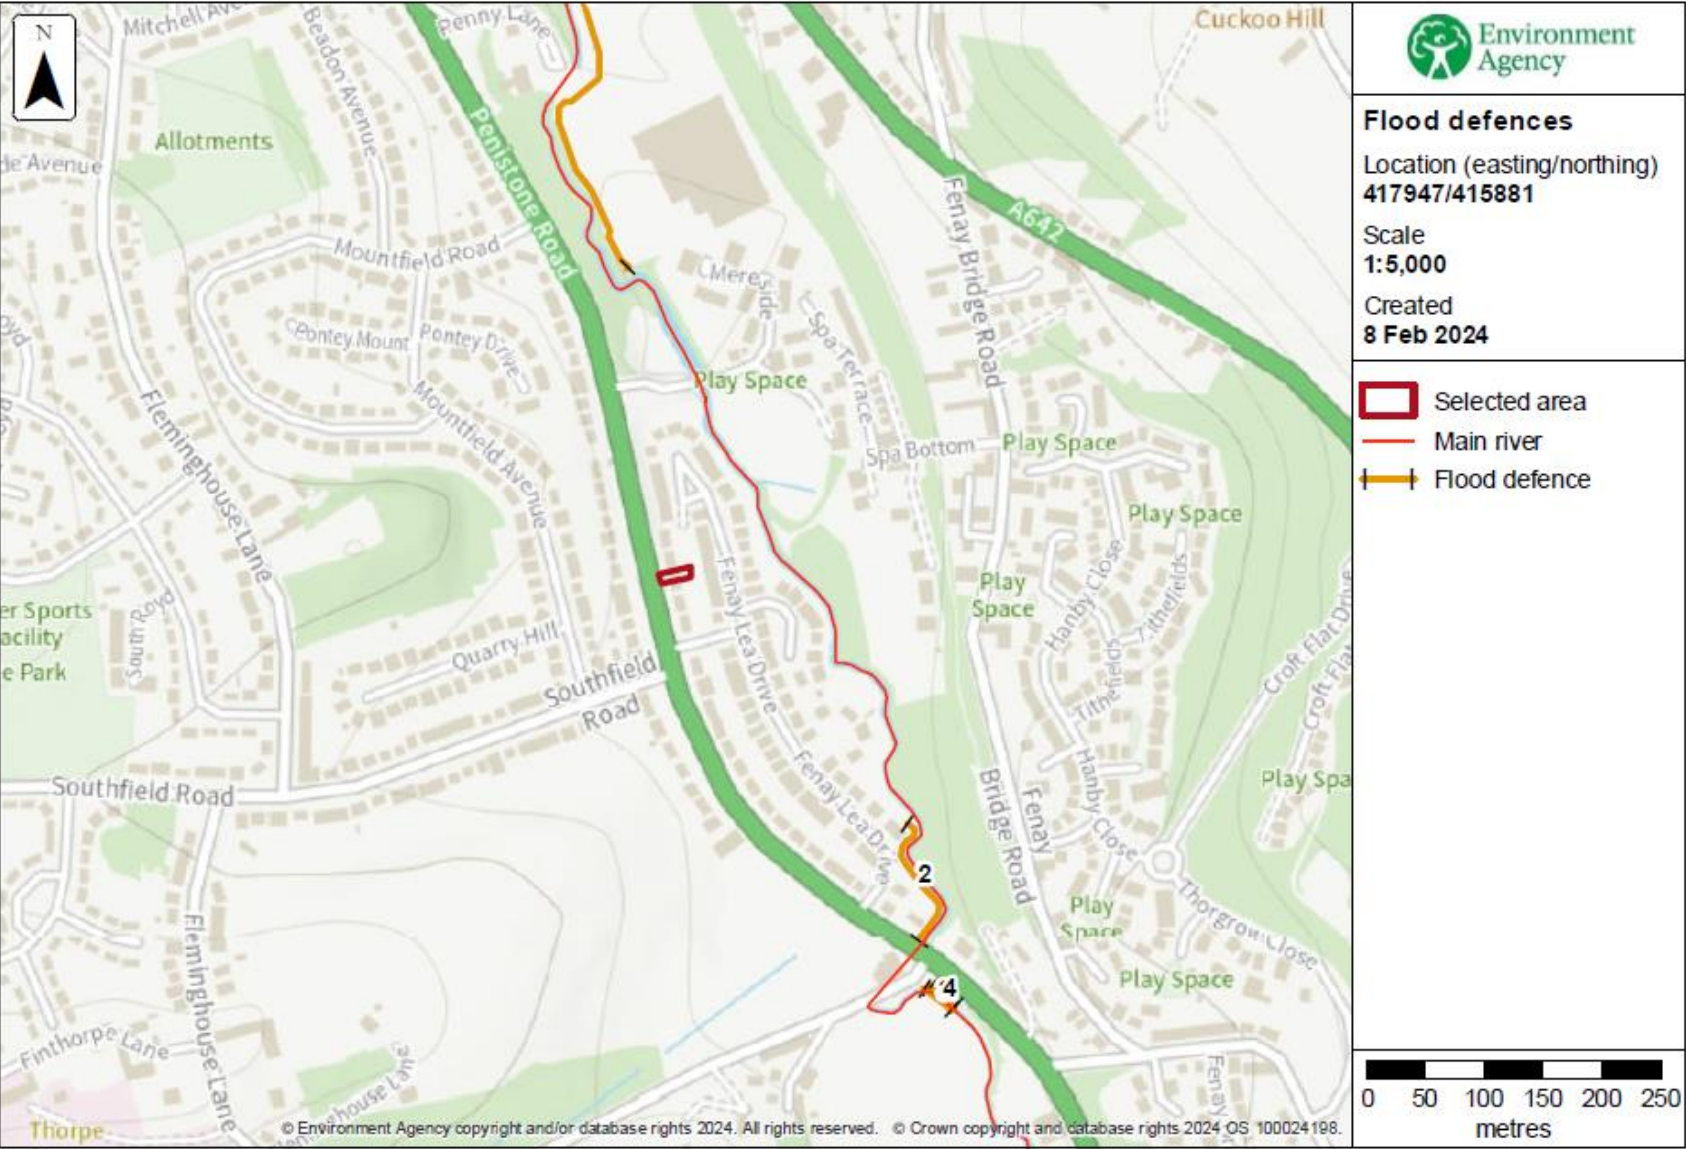

Flood defences data

Label	Asset ID	Asset Type	Standard of protection (years)	Current condition	Downstream actual crest level (mAOD)	Upstream actual crest level (mAOD)	Effective crest level (mAOD)
1	28430	Wall	20		67.34	69.56	
2	52464	Wall	20		74.30	76.76	
3	500680	Wall		Fair			
4	500661	Wall		Fair			

Any blank cells show where a particular value has not been recorded for an asset.