



**EAST ELEVATION**  
1:100




**NORTH ELEVATION**




**WEST ELEVATION**



**SOUTH ELEVATION**

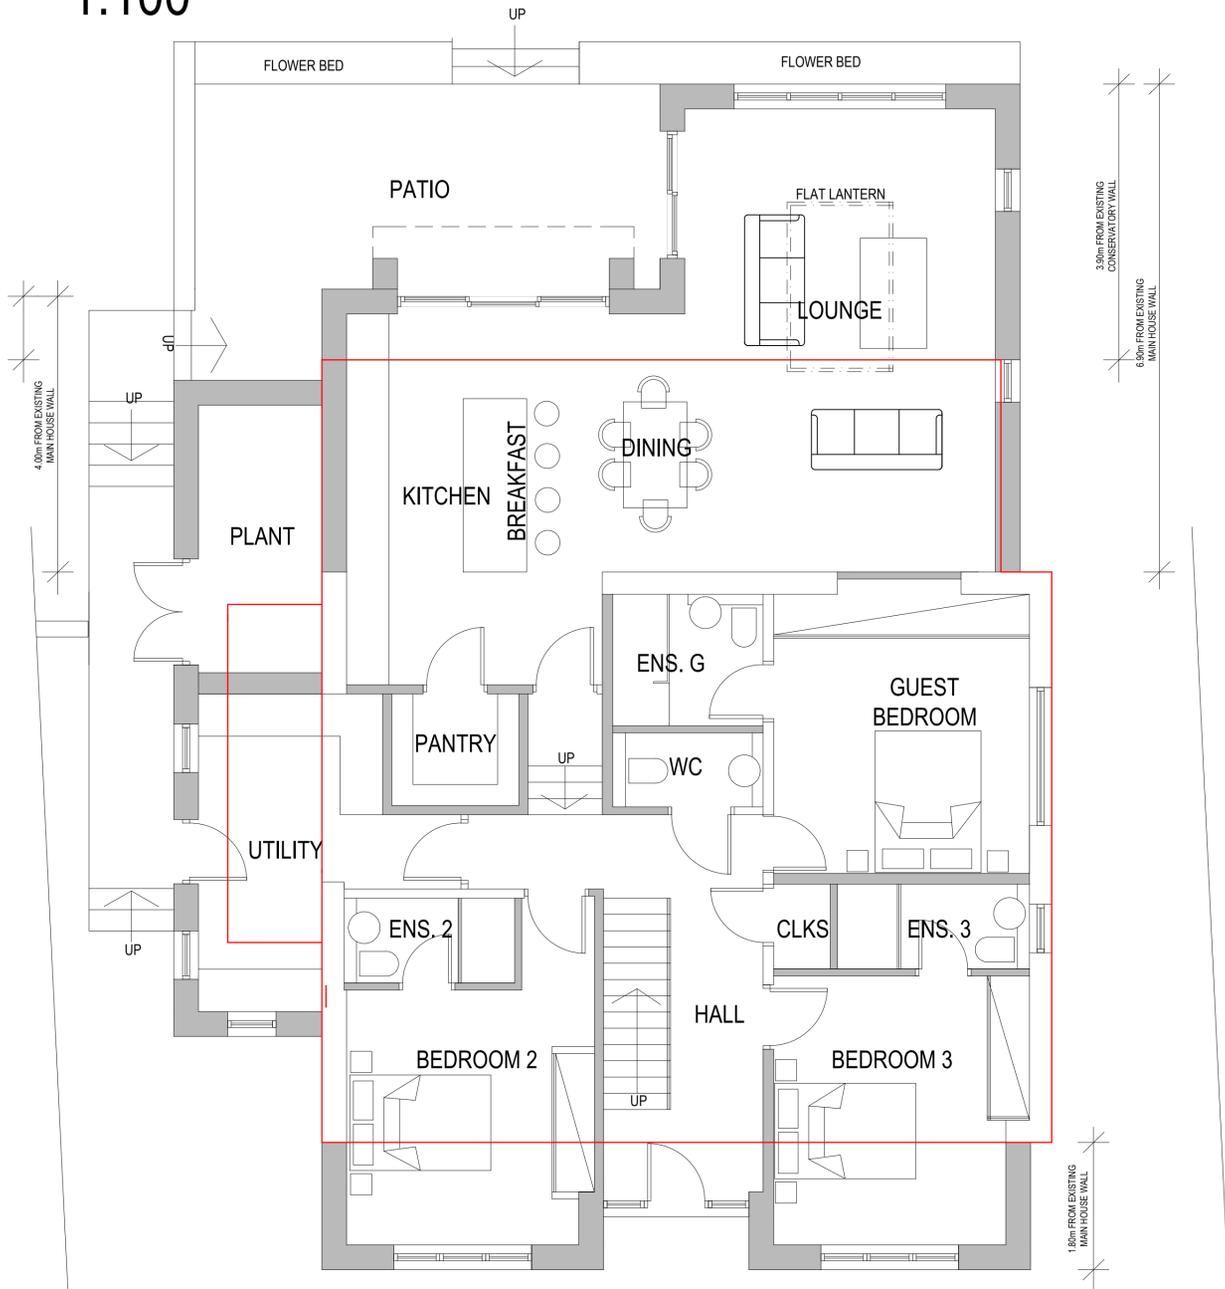

**GROUND FLOOR PLAN**  
1:50

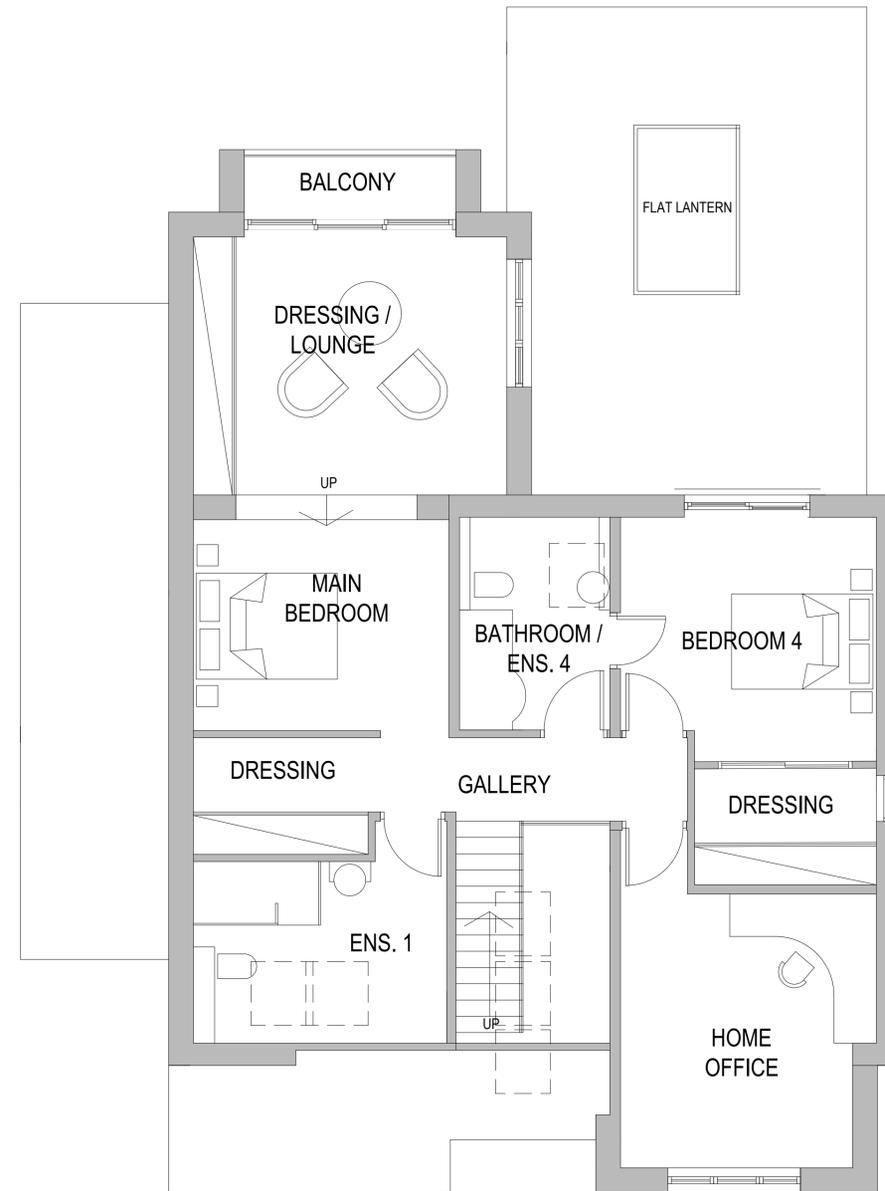

**FIRST FLOOR PLAN**

- PROPOSED MATERIALS:**
- EXTERNAL WALLS:
    - NATURAL COURSED STONE
    - LIGHT COLOURED RENDER
    - ZINC CLADDING
  - FLAT ROOF : GRP
  - PITCHED ROOF : INTERLOCKING LTE CLAY TILE
  - WINDOWS/DOORS : UPVC/ALUMINIUM
  - FASCIAS & SOFFITS : BLACK UPVC
  - ASHLAR HEADS AND CILLS

IF IN ANY DOUBT PLEASE ASK THE ARCHITECT FOR CLARIFICATION.  
DO NOT SCALE FROM DRAWING. ALL DIMENSIONS TO BE CHECKED ON SITE.  
THE COPYRIGHT FOR THESE DRAWINGS REMAINS THE PROPERTY OF THE ARCHITECT. THEY MUST NOT BE REPRODUCED IN ANY WAY WITHOUT THE ARCHITECT'S PRIOR WRITTEN CONSENT.



**northern design partnership**

Chartered Architects  
The Chapel, Millmoor Road,  
Meltham, Holmfirth, HD9 5JU

www.northerndesignpartnership.co.uk  
instagram: @northerndesignp  
Telephone: (01484) 854848

client	MR AND MRS TAYLOR		
project	EXTENSIONS AND ALTERATIONS TO 126 GOMERSAL LANE LITTLE GOMERSAL WEST YORKSHIRE BD19 4JQ		
drawing	PLANS AND ELEVATIONS AS PROPOSED		
revision	notes	date	drawn
A	DIMENSIONS ADDED	12.23	PB
scale :	1:50 AND 1:100 AT A1	09.23	PB
project no.	drawing no.	revision	
2288	02	A	