


BOUNDARY TREATMENT DETAILS (NTS)

Boundary Treatment A

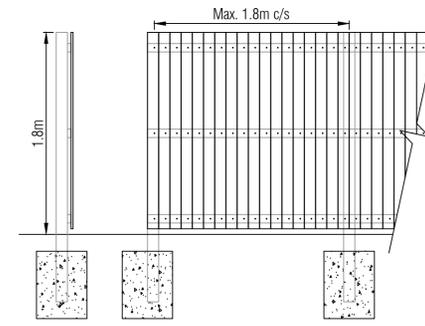


100x100mm TIMBER POSTS AT MAX 1.8m C/S WITH 3No. 75x32mm SW HORIZONTAL RAILS SCREWED TO POSTS.

150x20mm (TAPERING TO 3mm) VERTICAL SW FEATHER EDGE BOARDS NAILED TO RAILS.

ALL TIMBER TO BE TREATED WITH A FUNGICIDAL PRESERVATIVE.

POSTS EMBEDDED IN CONCRETE FOOTINGS MIN 600mm DEEP - SPEC AND SIZE OF FOOTINGS TO BE IN ACCORDANCE WITH STRUCTURAL ENGINEERS DETAILS.

Boundary Treatment B

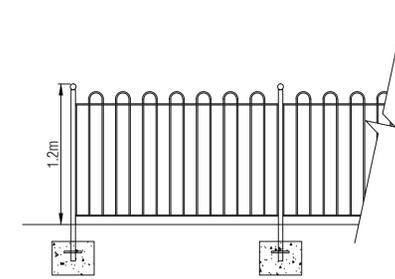


1200mm HIGH METAL HOOP TOP RAILINGS - BLACK

POSTS AT MAX 1800mm CENTRES AND EMBEDDED IN CONCRETE FOOTINGS MIN. 300mm DEEP

Existing Treatment

EXISTING BOUNDARY TREATMENT TO BE RETAINED WHERE INDICATED

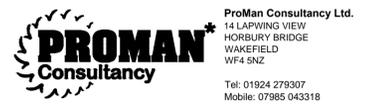

PROJECT MANAGEMENT & ARCHITECTURAL SERVICES
 Web: www.promanconsultancy.co.uk EMAIL: info@promanconsultancy.co.uk

Project:		Plot 1 (Adj 146) Commercial Road Skelmanthorpe	
Drawing Title: PROPOSED BOUNDARY TREATMENTS			
Drawn: DK	Date: Jan 22	Scale: 1:100@A1	
Project No. 1393	Drawing No. P1 - 03	Revision: -	