




2.0m HIGH V-MESH FENCING WITH 60x40 DIG IN KIT

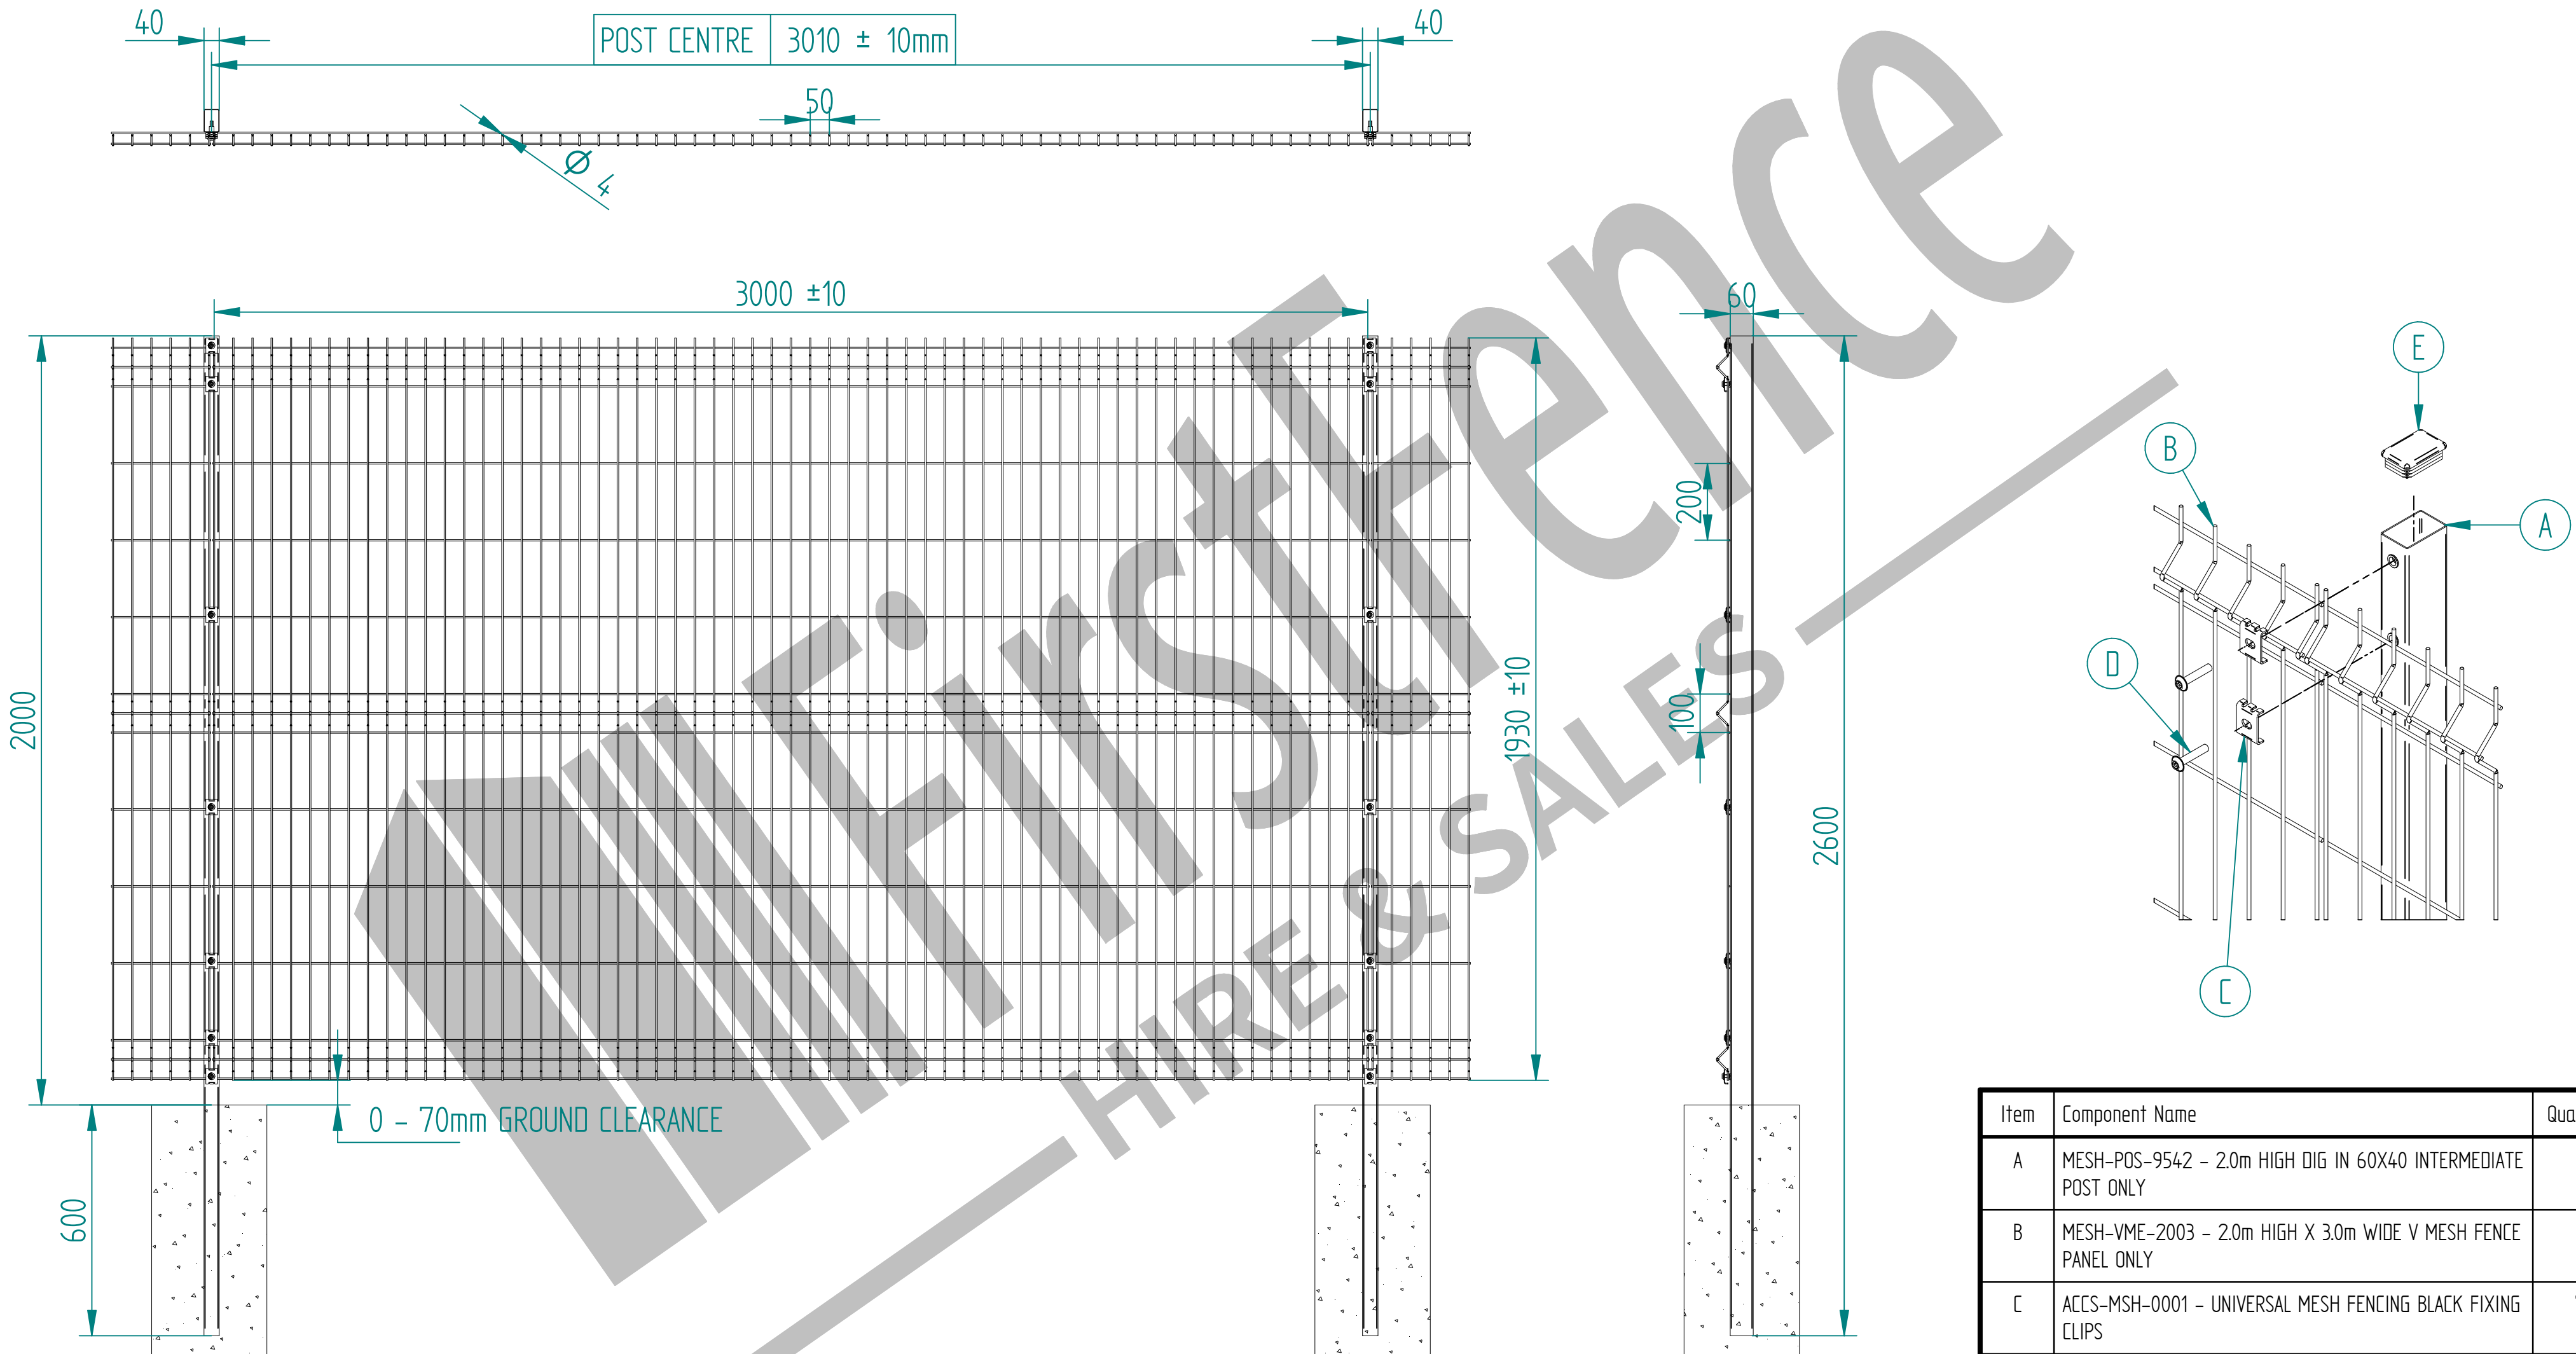


Item	Component Name	Quantity
A	MESH-POS-9542 - 2.0m HIGH DIG IN 60X40 INTERMEDIATE POST ONLY	1
B	MESH-VME-2003 - 2.0m HIGH X 3.0m WIDE V MESH FENCE PANEL ONLY	1
C	ACCS-MSH-0001 - UNIVERSAL MESH FENCING BLACK FIXING CLIPS	7
D	ACCS-MSH-0050 - M8 x 40mm MESH SECURITY BOLT	7
E	ACCS-RIB-0002 - 60x40 BLACK RIBBED INSERTS	1

NAME	DATE	TITLE
DRAWN LT	03/08/20	MESH-KIT-0640 - 2.0m HIGH V MESH FENCING WITH 60X40 DIG IN KIT
TOLERANCE ± 2mm Unless Stated Otherwise		
3RD ANGLE		
SIZE A2		REV A
WEIGHT: N/A		SHEET 1 OF 2

2.0m HIGH DIG IN 60X40 INTERMEDIATE POST ONLY (AL 2600mm)

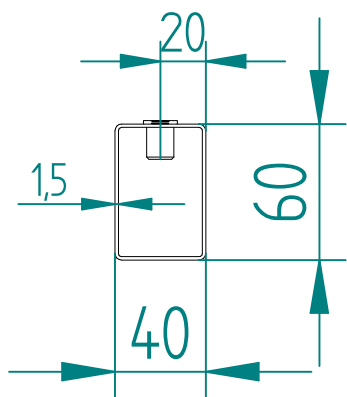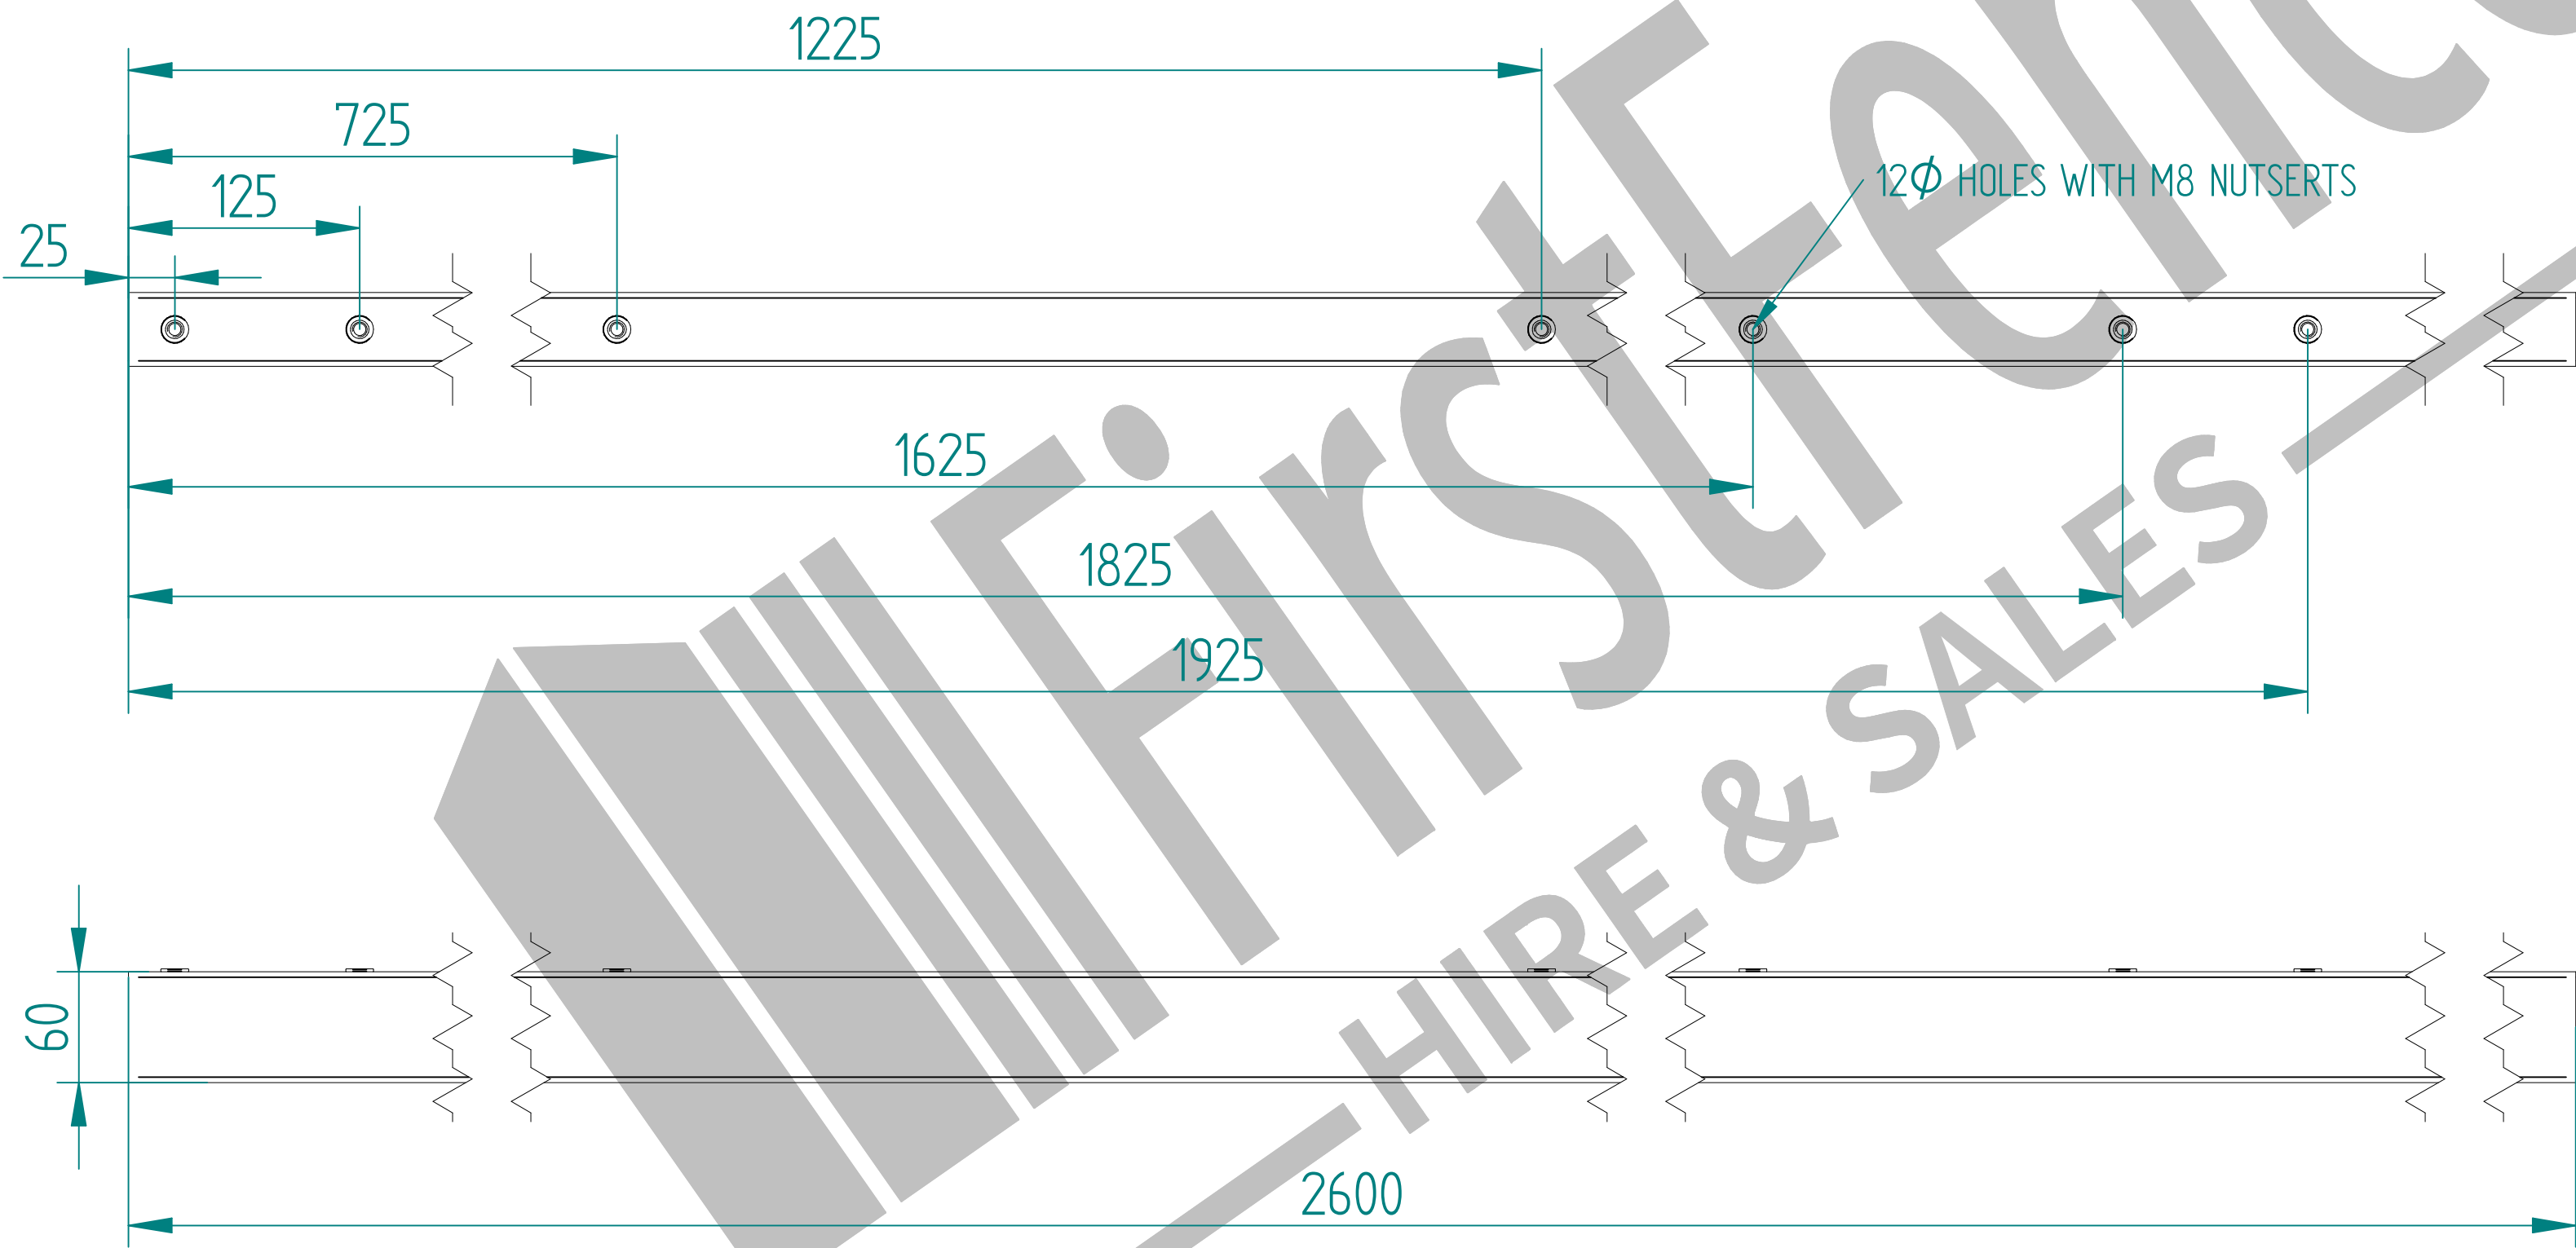

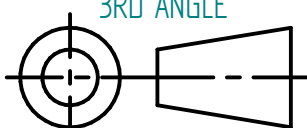	NAME	DATE	TITLE	
DRAWN	LT	03/08/20	MESH-POS-9542 - 2.0m HIGH DIG IN 60X40 INTERMEDIATE POST ONLY	
TOLERANCE	± 2mm Unless Stated Otherwise		 First Fence Ltd, Kiln Way, Swadincote, Derbyshire, DE11 8EA 01283 512 111 sales@firstfence.co.uk	
 3RD ANGLE			SIZE A2	NOTE SHALL ANY DISCREPANCIES BE FOUND WITH THIS DRAWING, PLEASE INFORM FIRSTFENCE. (COPYRIGHT OF THIS DRAWING IS OWNED BY FIRSTFENCE LIMITED).
			WEIGHT: 5.9 kg	REV A
			SHEET 2 OF 2	