


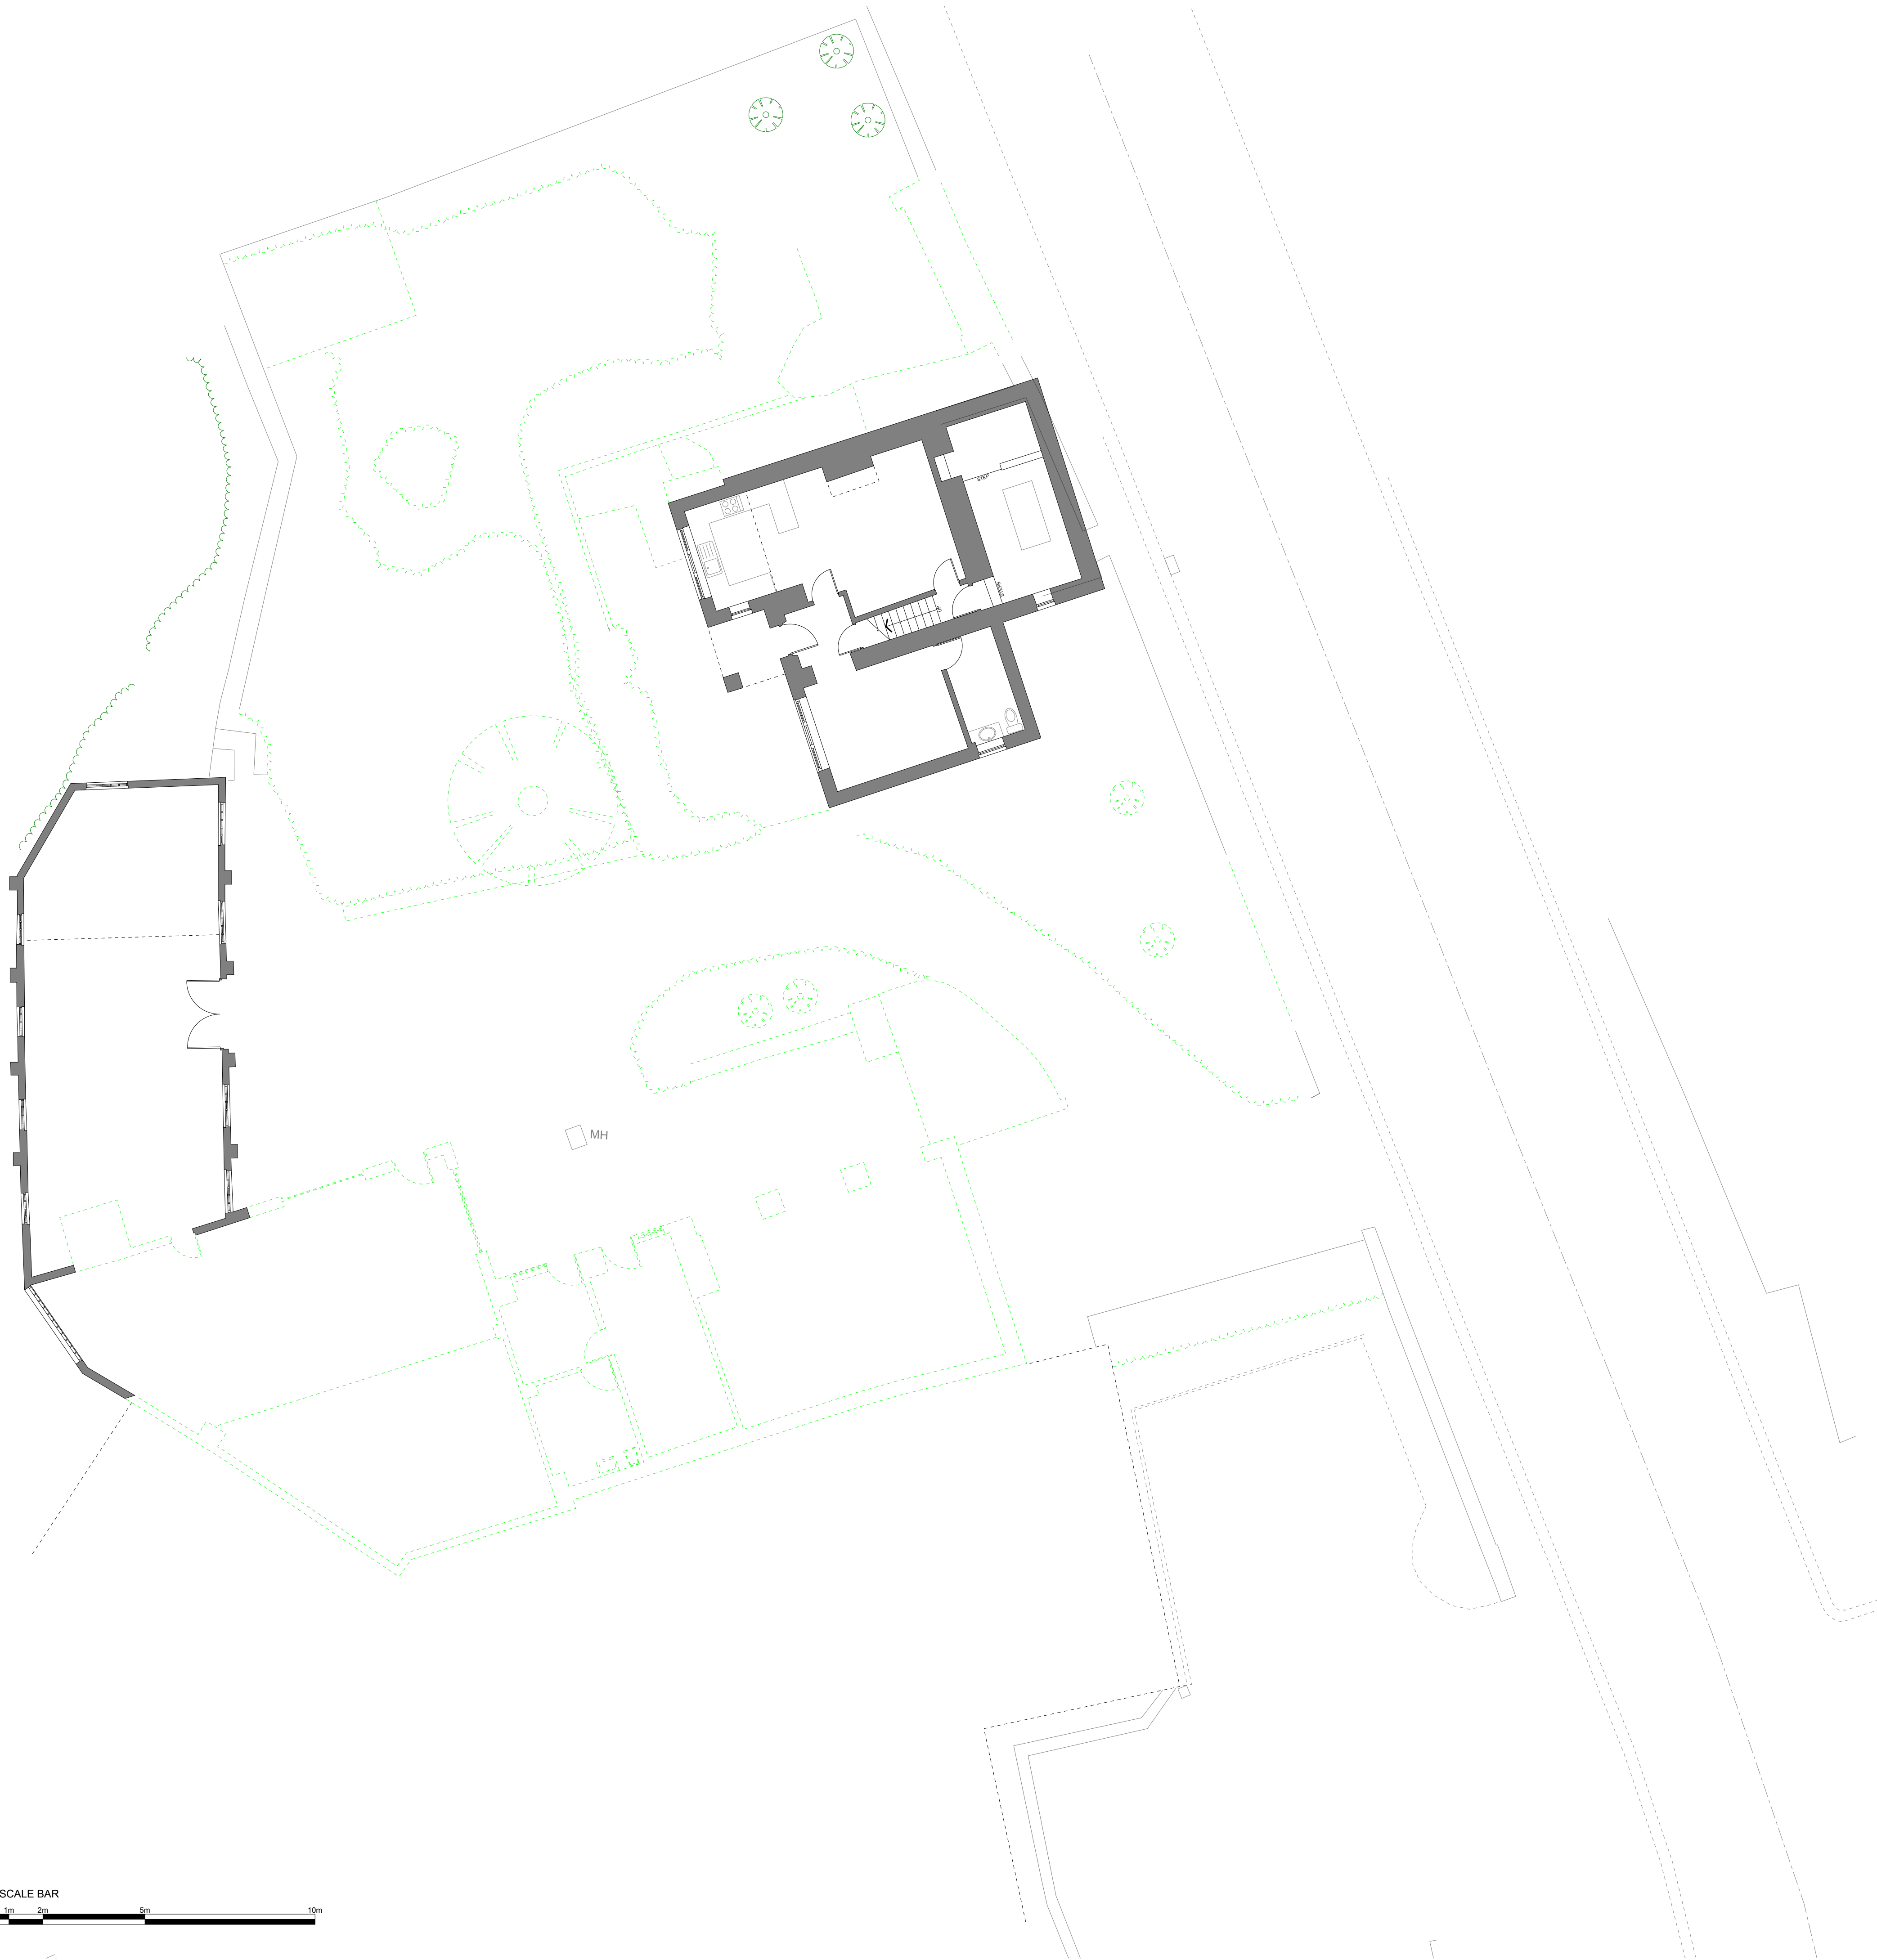

CLIENT
COGRI GROUP LTD

PROJECT
DENE HOUSE, NORTH ROAD, KIRKBURTON

DRAWING TITLE
LOWER GROUND FLOOR - DEMOLITIONS

JOB NO	DRG NO	REV	SCALE @ A1	DATE
WHPR 23-0046	20	-	1:100	20 11 23

This drawing is the property and copyright of WHP Residential Ltd, Shepley, Huddersfield
Tel: 01484 602377, fax: 01484 602722, email: enquiries@waltonhorntail.co.uk
and must not be amended or reproduced without written consent.
Do not scale. Use only figured dimensions, and report any anomalies.

1:100 SCALE BAR
0m 1m 2m 5m 10m