


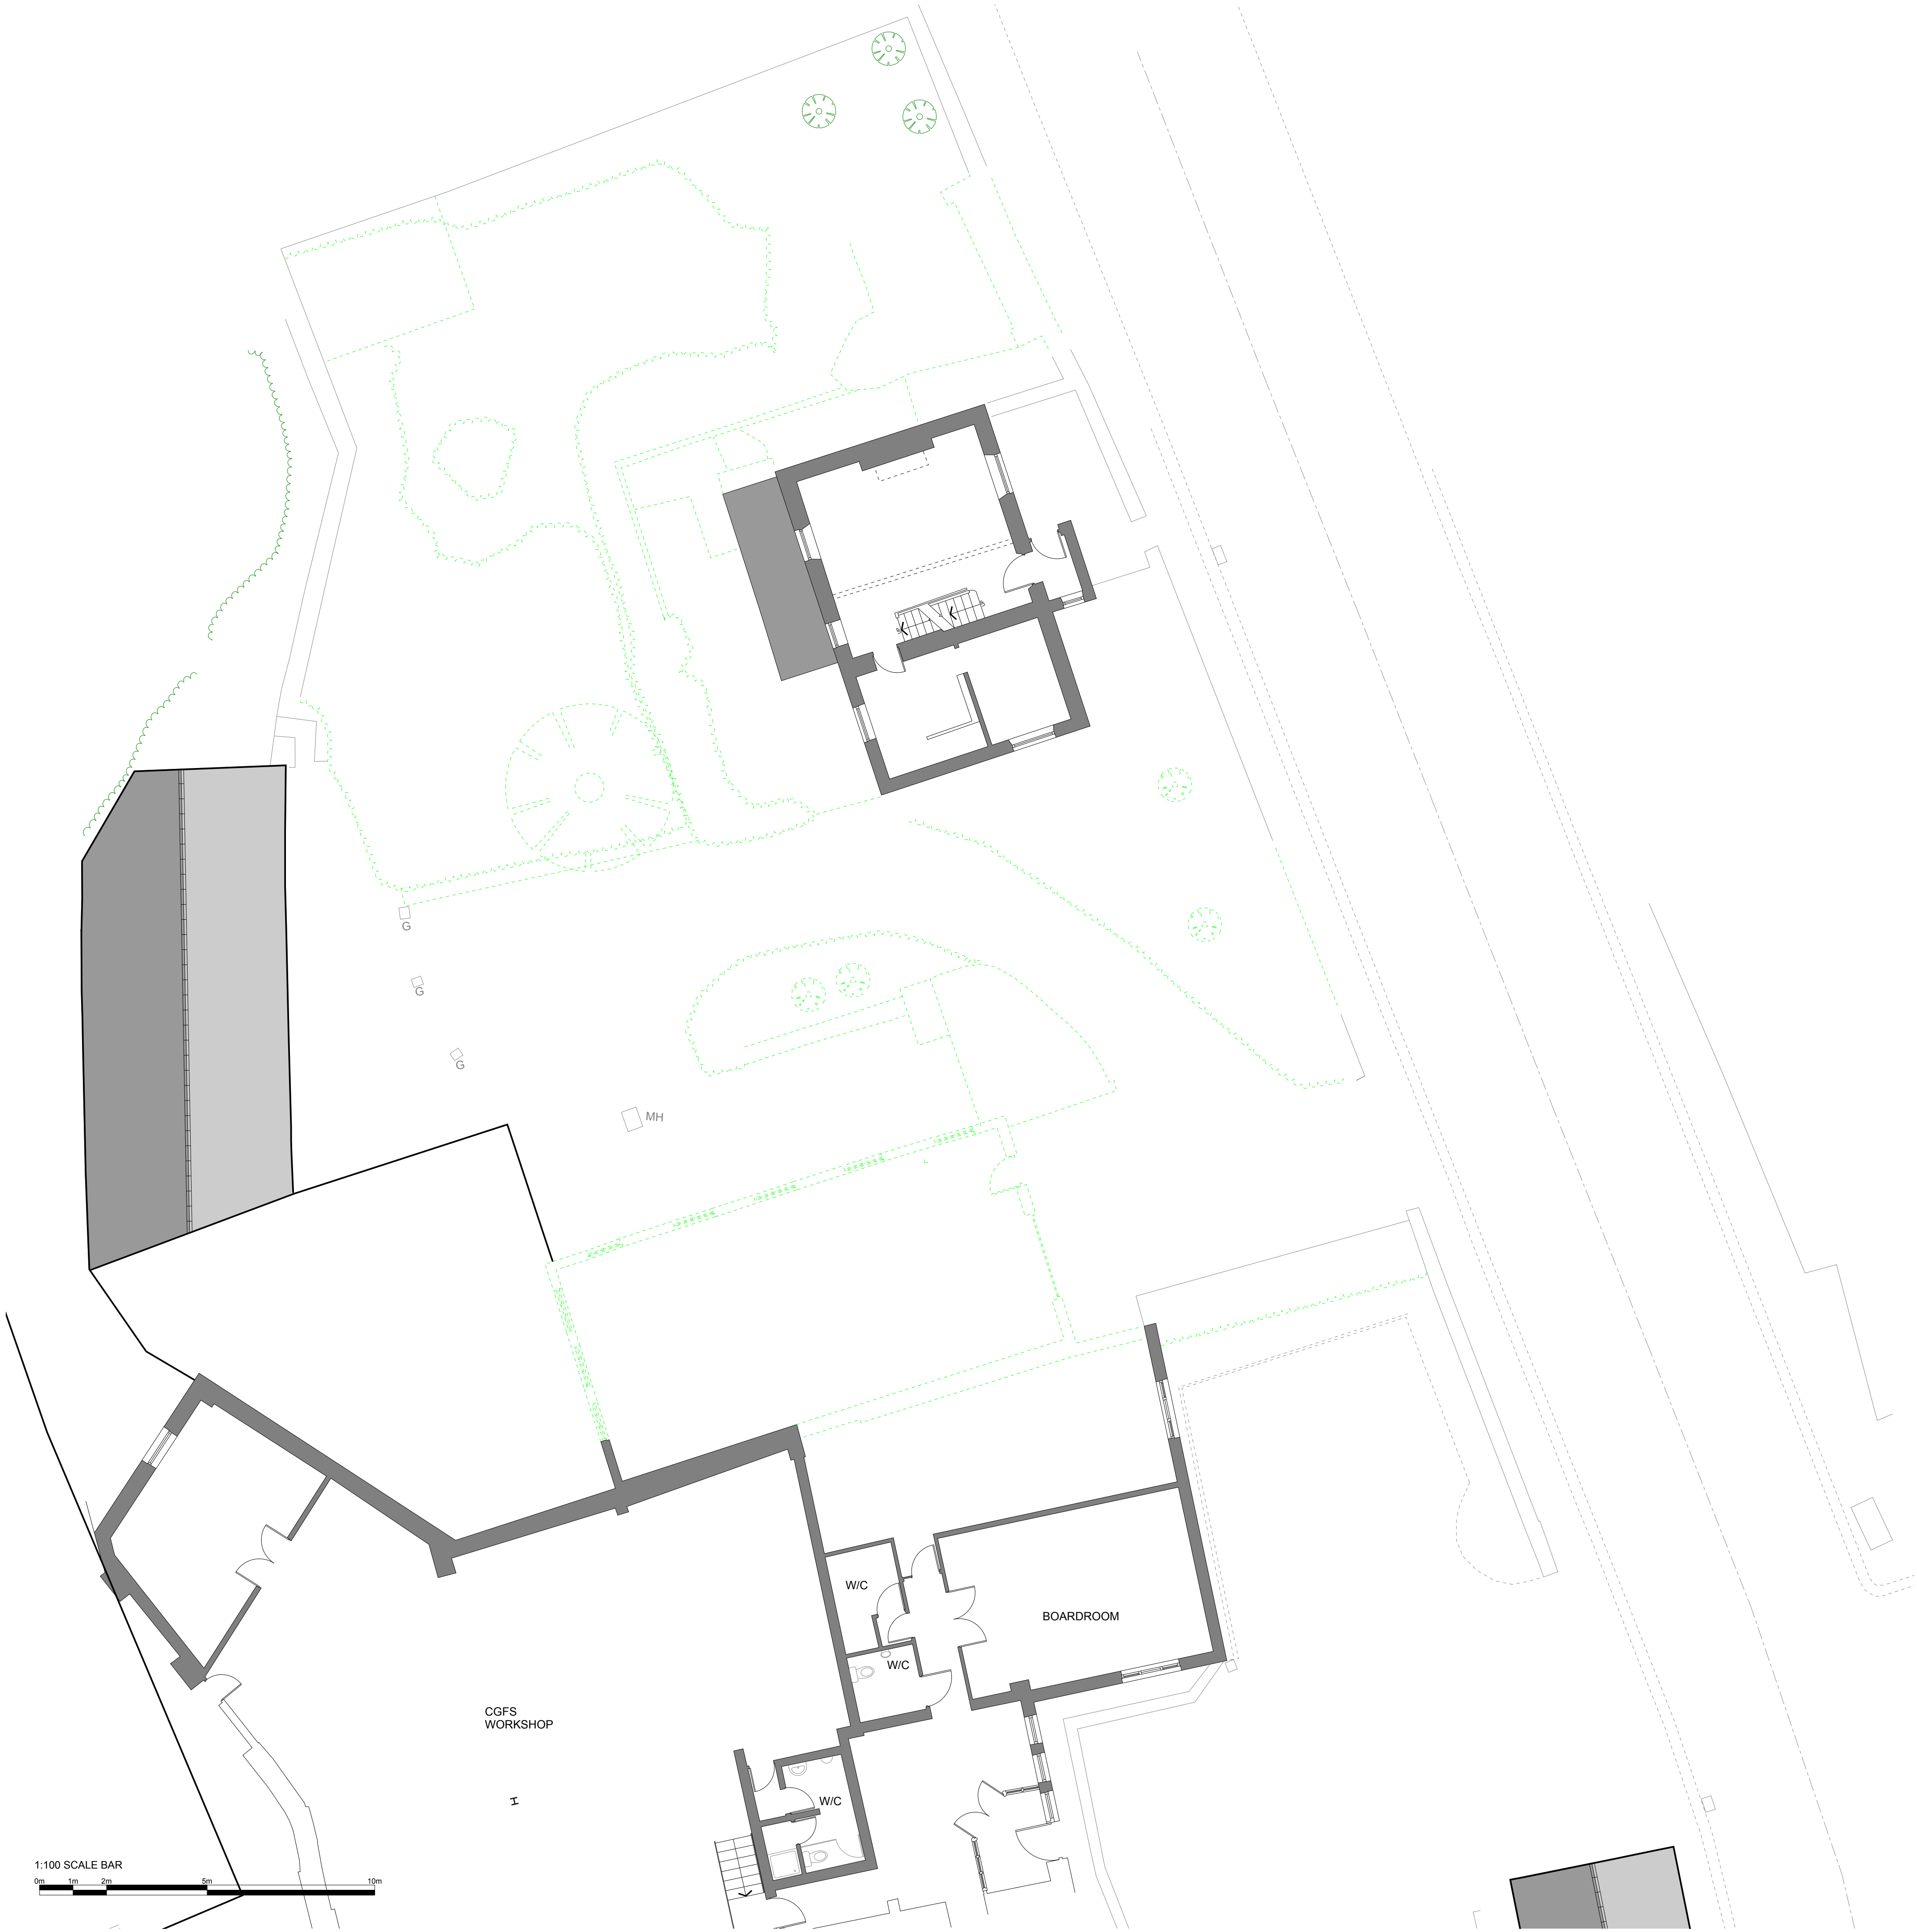

CLIENT COGRI GROUP LTD				
PROJECT DENE HOUSE, NORTH ROAD, KIRKBURTON				
DRAWING TITLE GROUND FLOOR - DEMOLITIONS				
JOB NO WHPR 23-0046	DRG NO 21	REV -	SCALE @ A1 1:100	DATE 20 11 23
This drawing is the property and copyright of WHP Residential Ltd, Shepley, Huddersfield tel: 01484 602377, fax: 01484 602722, email: enquiries@waltonnorris.co.uk and must not be amended or reproduced without written consent. Do not scale. Use only figured dimensions, and report any anomalies.				