



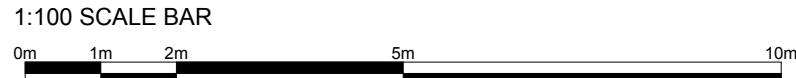

SITE OPENING TIMES
MONDAY - FRIDAY - 08:00-17:00

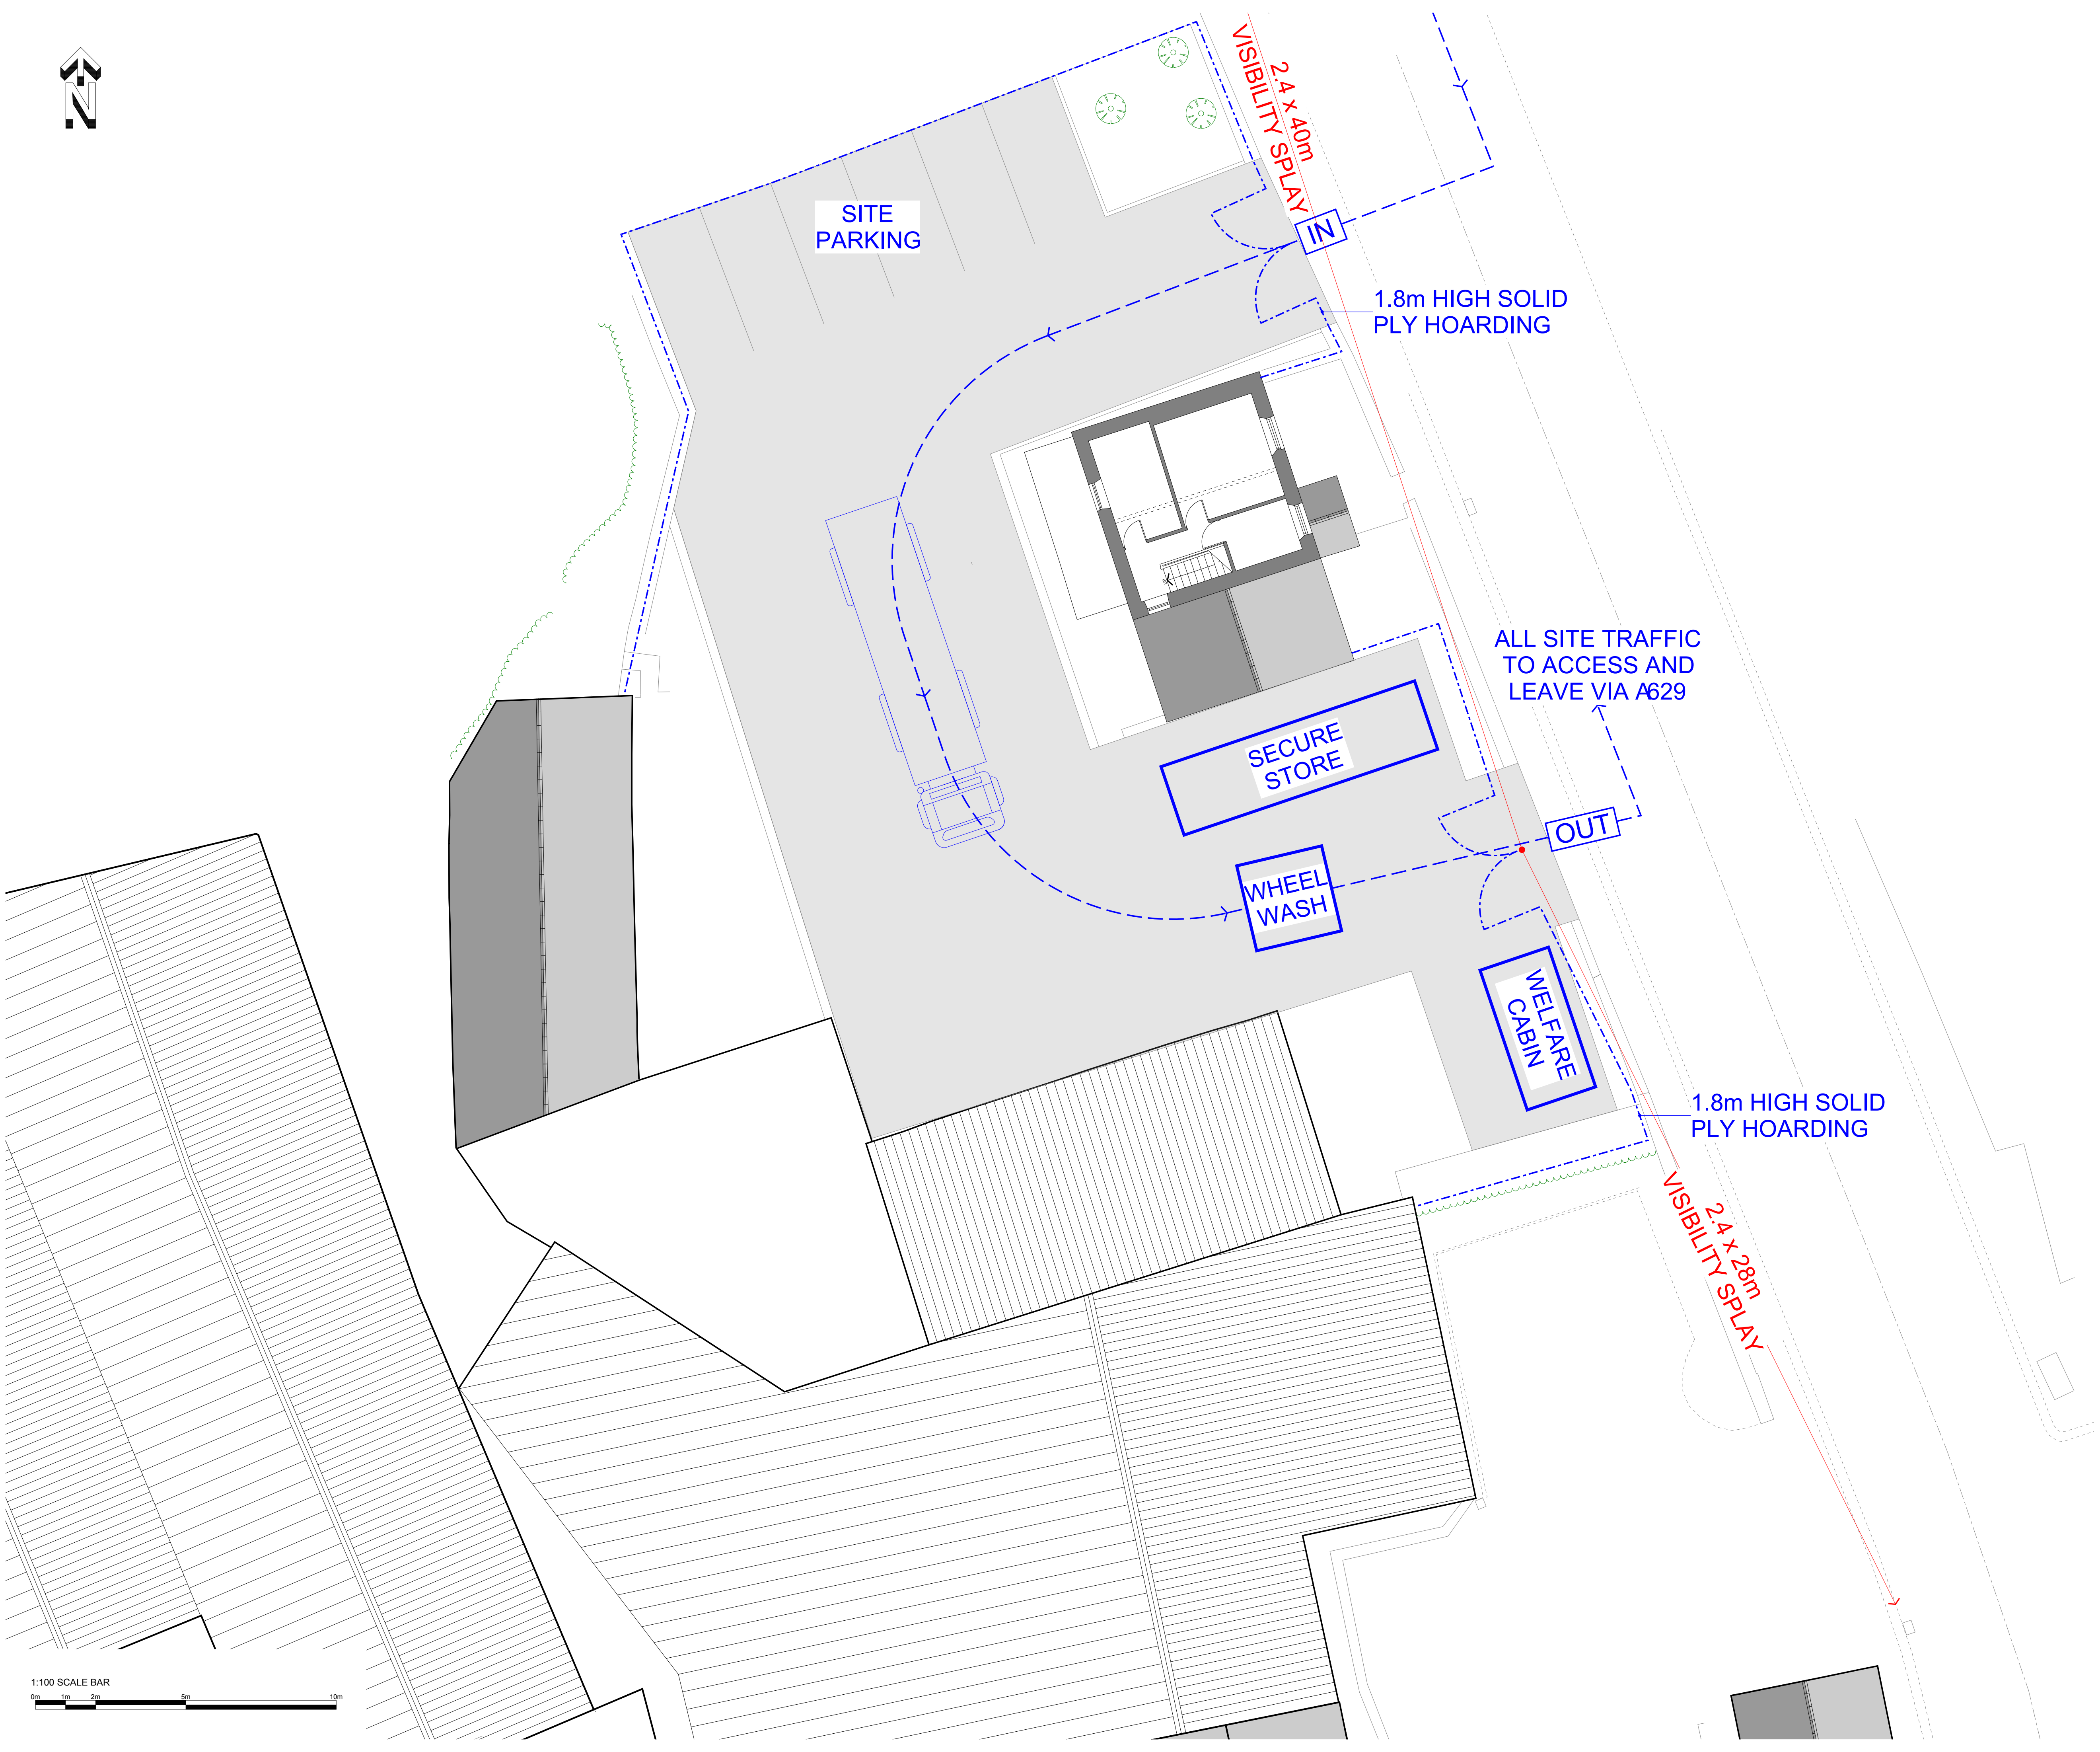

CLIENT
COGRI GROUP LTD

PROJECT
DENE HOUSE, NORTH ROAD, KIRKBURTON

DRAWING TITLE
CONSTRUCTION MANAGMENT PLAN

JOB NO	DRG NO	REV	SCALE @ A1	DATE
WHPR 23-0046	07	A	1:100	11 09 24

This drawing is the property and copyright of WHP Residential Ltd, Shepley, Huddersfield
tel: 01484 602377, fax: 01484 602722, email: enquiries@waltonsonrill.co.uk
and must not be amended or reproduced without written consent.
Do not scale. Use only figured dimensions, and report any anomalies.