




KEY:

- EXISTENT OF EXISTING CARRIAGEWAY TO BE PLANED AND RESURFACED ACCORDING TO KIRKLEES COUNCIL STANDARD DETAIL DRAWING No. HD-SD-07-03C
- NEW / EXISTING CARRIAGEWAY INLAY CONSTRUCTION IN ACCORDANCE WITH KIRKLEES COUNCIL STANDARD DETAIL
- NEW PEDESTRIAN TACTILE CROSSING ACCORDING TO KIRKLEES COUNCIL STANDARD DETAIL DRAWING No. HD-SD-11-11B. COLOUR: BUFF
- NEW FOOTPATH CONSTRUCTION ACCORDING TO KIRKLEES COUNCIL STANDARD DETAIL DRAWINGS NO HD-SD-07-03C
- NEW VEHICLE CROSSING CONSTRUCTION ACCORDING TO KIRKLEES COUNCIL STANDARD DETAIL DRAWING NO HD-SD-07-03C
- NEW GRASS VERGE - 150mm THICK TOPSOIL GRASSED / SEEDED.
- NEW CARRIAGEWAY CONSTRUCTION ACCORDING TO KIRKLEES COUNCIL STANDARD DETAIL DRAWING NO HD-SD-07-03C.

NOTE
EXTENT OF EXISTING CARRIAGEWAY IMPACTED BY THE NEW LAYOUT OF THE ACCESS ROAD SHOULD BE PLANED AND RESURFACED - COLD MILLING INCLUDING:
a. PLANE EXISTING CARRIAGEWAY SURFACE DEPTH 110mm COLD MILLING (PLANING).
b. CLEAN PLANED SURFACE OF ALL LOOSE MATERIAL.
c. SPRAY WITH TACK COAT LAYER.
d. 50mm - SURFACE COURSE LAYER.
e. 60mm - BINDER COURSE LAYER.

GENERAL SURFACING NOTE

- AT THE END OF ANY WORKING DAY, AREAS OF CARRIAGEWAY SHALL BE PLANED, RECONSTRUCTED TO BINDER OR SURFACE COURSE LEVEL ACROSS THE FULL WIDTH OF THE CARRIAGEWAY AND OPENED TO VEHICULAR TRAFFIC. LONGITUDINAL LEVEL DIFFERENCES / RAMPING WILL NOT BE PERMITTED WHERE THE CARRIAGEWAY IS TO BE OPENED TO VEHICULAR TRAFFIC. TRANSVERSE RAMPS SHALL BE SUITABLY SIGNED AND HIGHLIGHTED BY SPRAY PAINT.
- NO ROAD MARKINGS SHALL BE ERECTED UPON THE COMMENCEMENT OF CARRIAGEWAY PLANNING OPERATIONS.
- DETAILS OF CONTRACTOR'S INTENDED METHOD OF TRAFFIC MANAGEMENT TO BE APPROVED BEFORE THE WORKS COMMENCE.
- UNLESS AGREED OTHERWISE ON SITE, ALL CARRIAGEWAY IRONWORK TO BE REPLACED / RE-SET AS ADVISED BY SUPERVISOR.
- RE-SETTING OF IRONWORK TO BE IN ACCORDANCE WITH CL 571AR
- ALL PLANNINGS TO REMAIN CONTRACTORS PROPERTY.
- ALL COVER AND FRAME ON GULLY WITH SITE BOUNDARY TO RAISE / LOWER AS REQUIRED.
- ALL COVER AND FRAME ON SERVICE / MANHOLE / CHAMBER TO BE RAISED / LOWERED AS REQUIRED. ANY DISCREPANCIES NOTED ON SITE ARE TO BE REPORTED TO THE SUPERVISOR IMMEDIATELY.
- CONTRACTOR TO CHECK EXISTING AND PROPOSED LEVELS AT THE IN POINTS BEFORE COMMENCEMENT OF WORKS.
- THIS DRAWING TO BE READ IN CONJUNCTION WITH OTHER CONTRACT DRAWINGS AND DOCUMENTS.

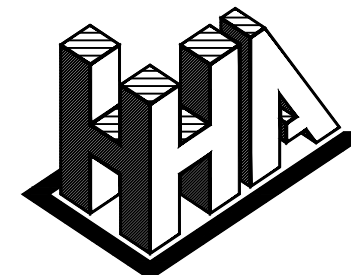

Haigh Huddleston & Associates

Civil Structural Engineering Consultants

Firth Buildings, 99 - 101 Leeds Rd, Dewsbury, WF12 7BU t 01924 464342 f 01924 450662

e trevor.haigh@haighhuddleston.co.uk

Client

SB HOMES

Project

LINGARD ROAD, SLAITHWAITE

Detail

SITE FRONTAGE - SURFACE TREATMENT PLAN

Dwn

HH

Chkd

Date

OCT-23

Scale

1:500@A1

Dwg No.

E19/7567/044