


SUITABLE MATERIAL TO BE REUSED FOR REFORMING PROPOSED GROUND PROFILE AND TO BE ROLLED AND COMPACTED IN 250mm THICK LAYERS AND BENCHED INTO NATURAL STRATA IN ACCORDANCE WITH 'SPECIFICATION FOR HIGHWAY WORKS'. TYPE OF PLANT TO BE CONFIRMED BY CONTRACTOR PRIOR TO WORK COMMENCING.

**ALL MATERIAL TO BE TESTED FIRST TO DETERMINED SUITABILITY. 6F2 MATERIAL TO BE USED IF MATERIAL IS NOT DEEMED SATISFACTORY.

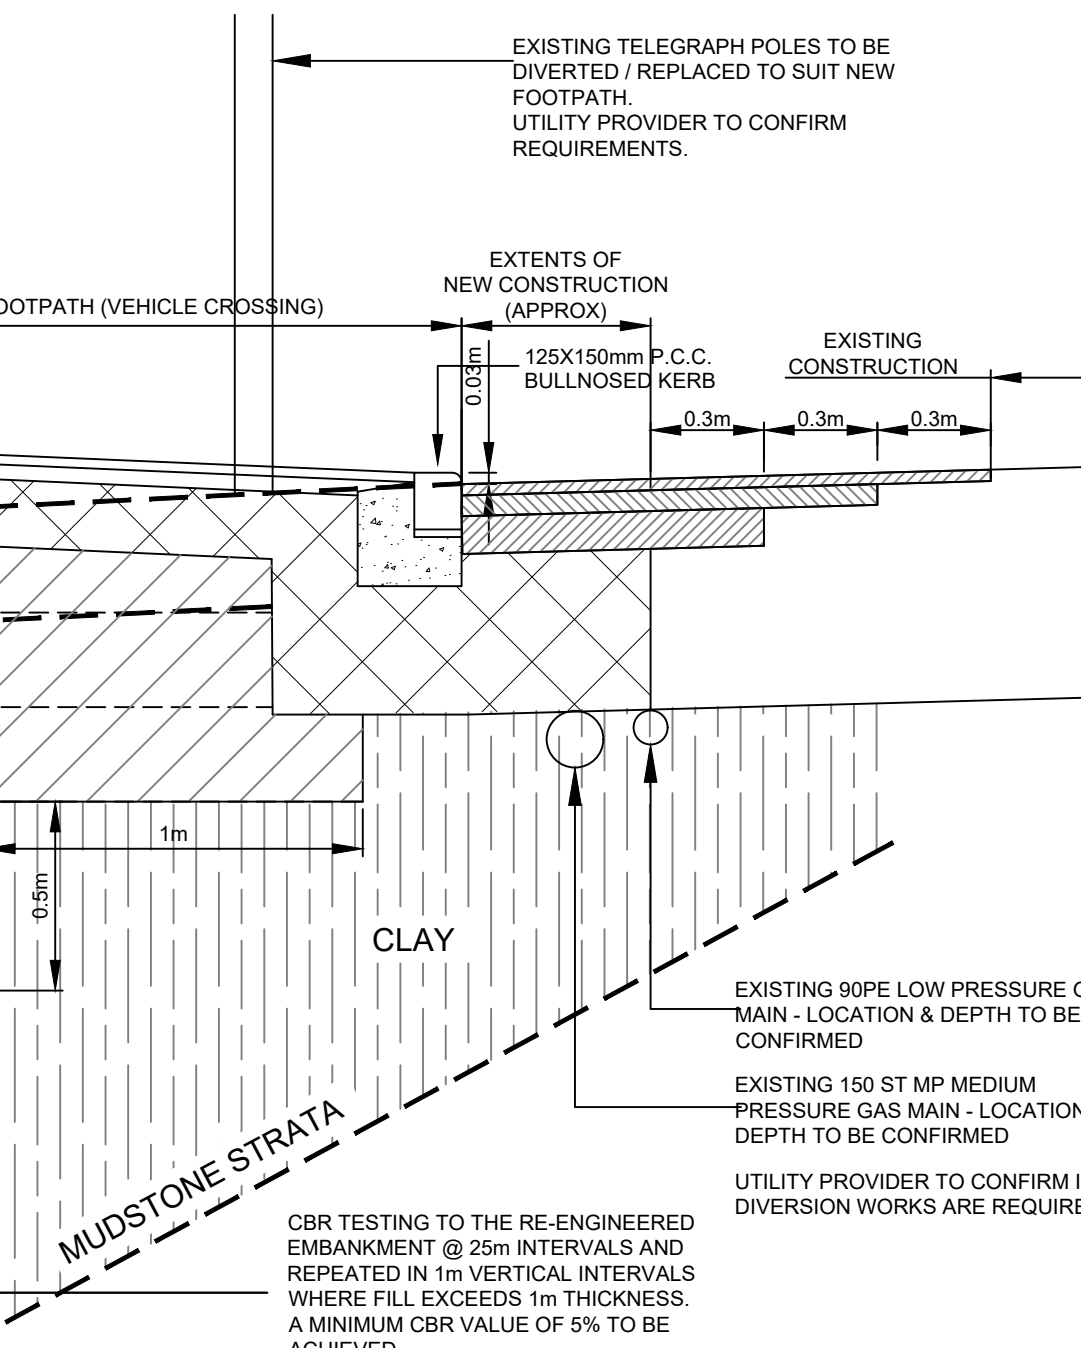

Client				
SB HOMES				
Project				
LINGARD ROAD, SLAITHWAITE				
Detail				
SITE FRONTAGE - CONSTRUCTION DETAILS THRO' SECTION A-A				
Dwn	Chkd	Date	Scale	Dwg No.
HH		OCT-23	as shown@A1	E19/7567/050