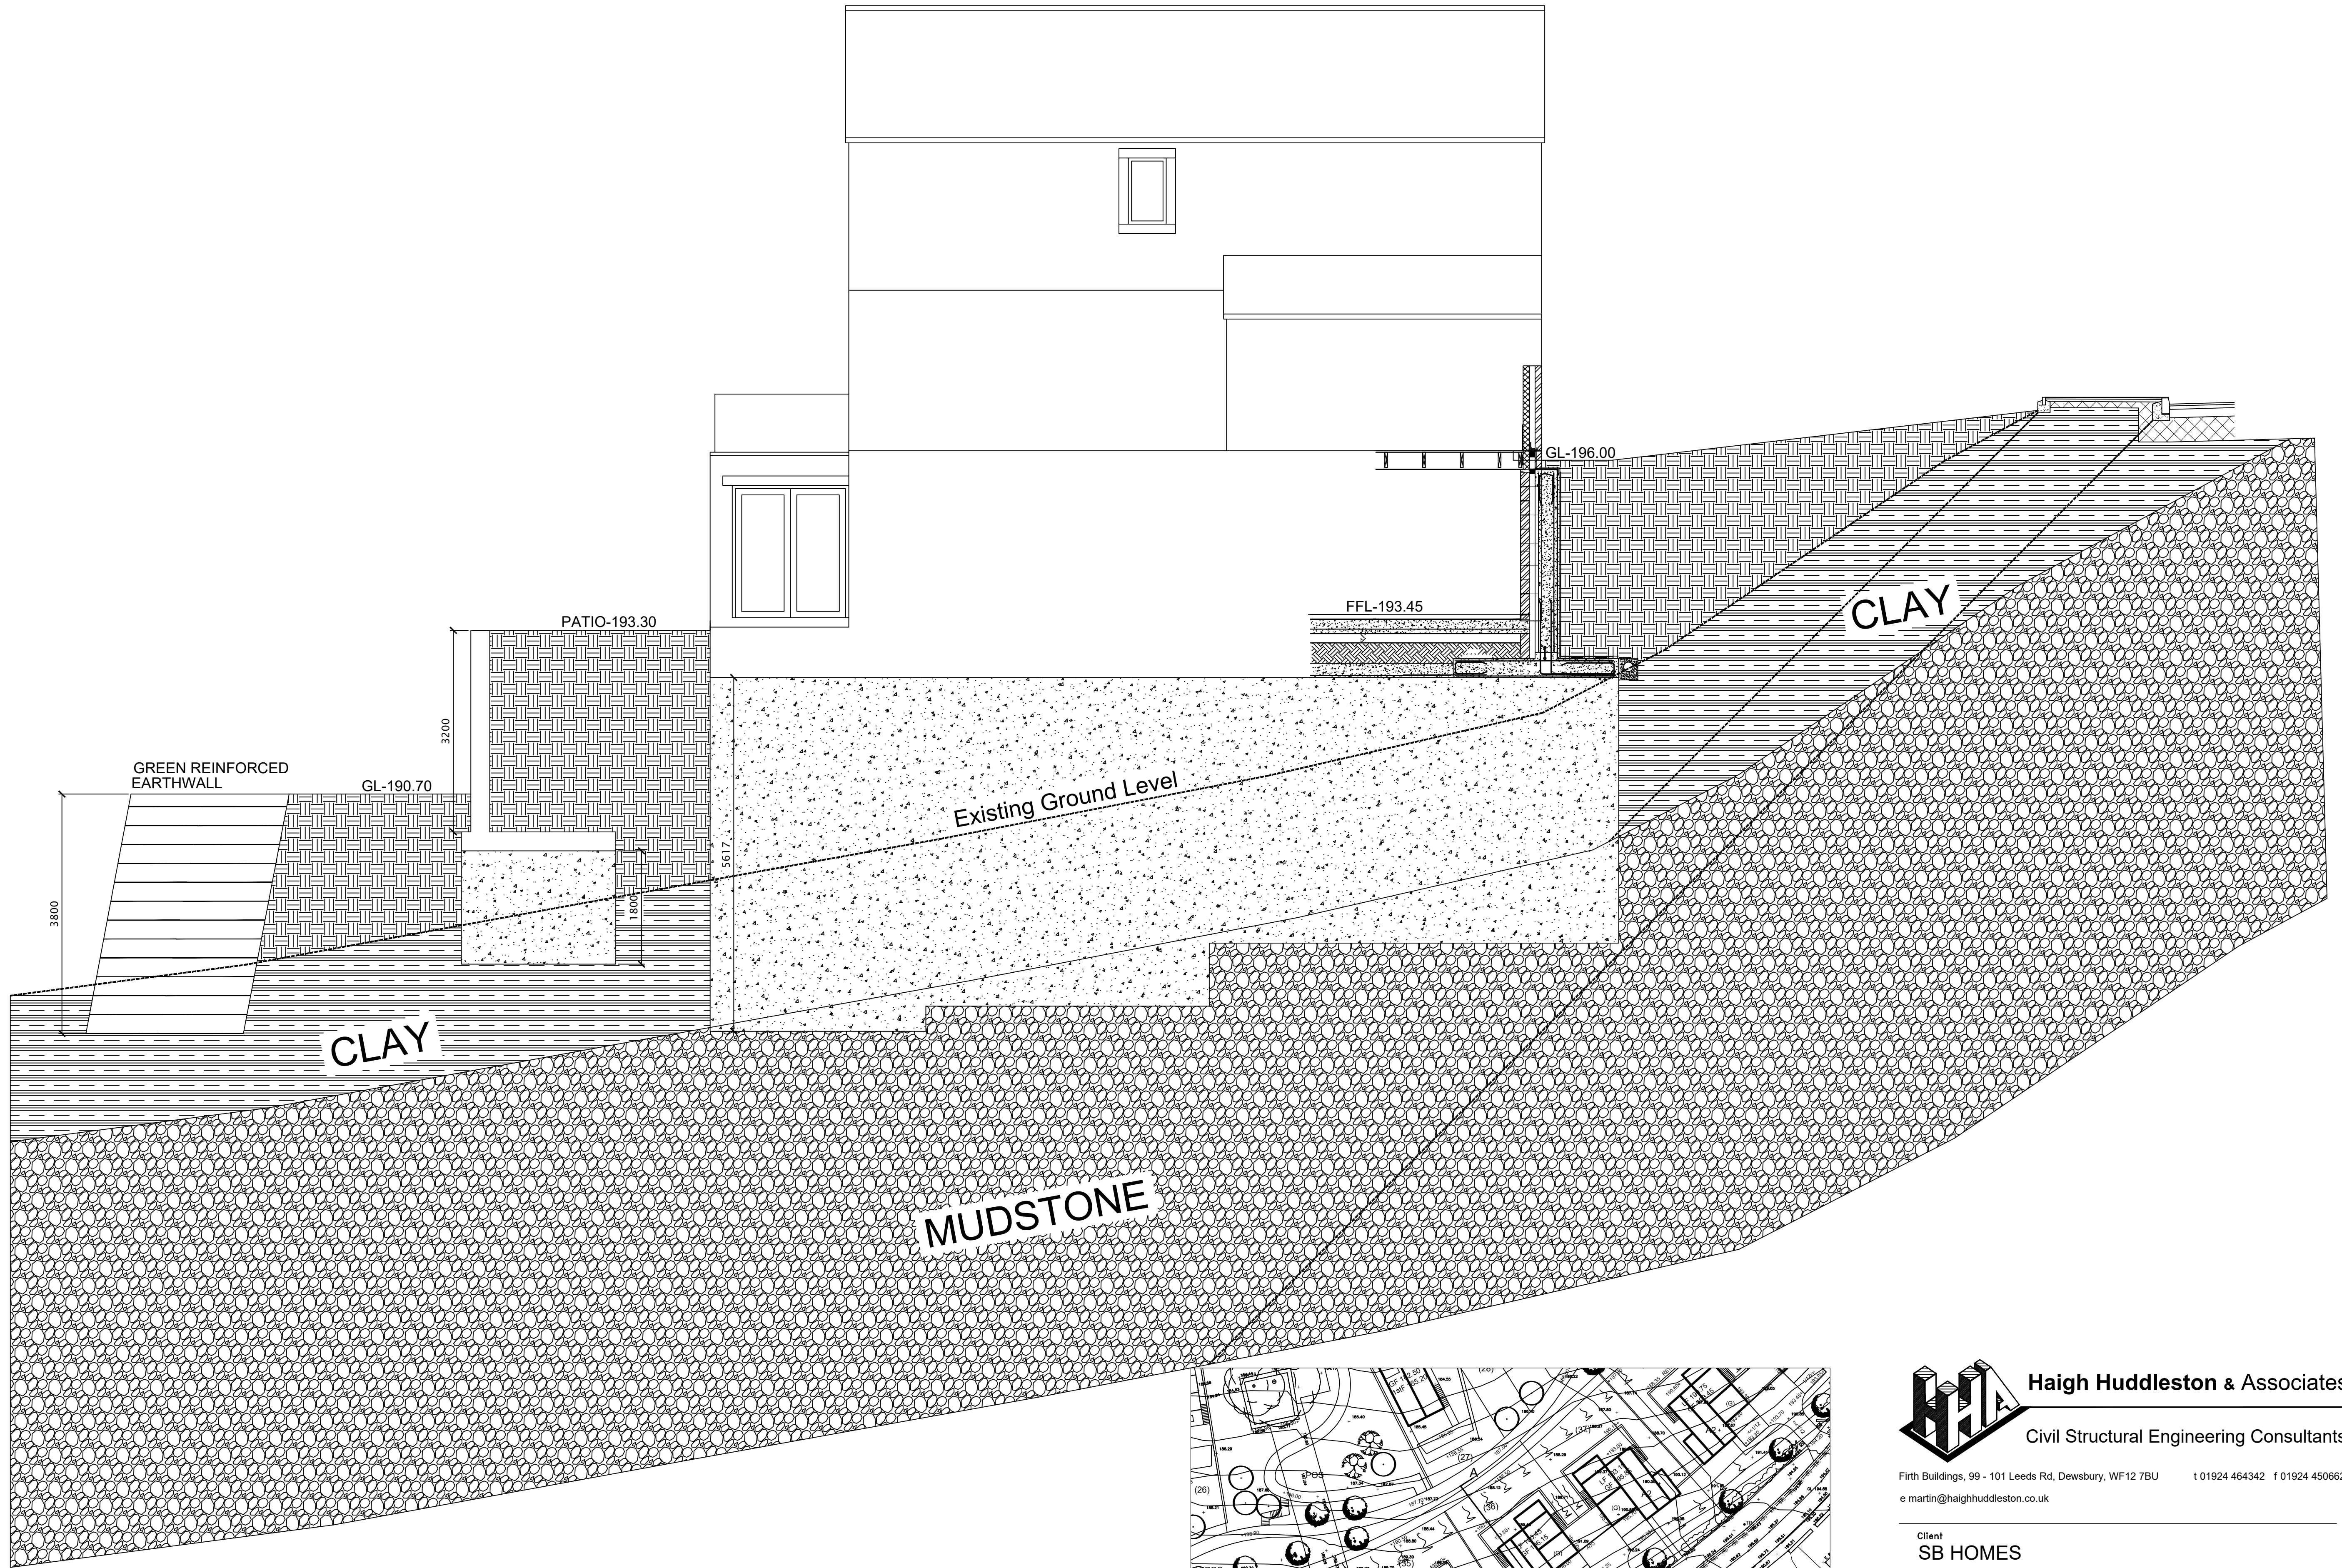


Haigh Huddleston & Associates

Civil Structural Engineering Consultants

Firth Buildings, 99 - 101 Leeds Rd, Dewsbury, WF12 7BU t 01924 464342 f 01924 450662
e martin@haighhuddleston.co.uk

Client				
SB HOMES				
Project				
LINGARD ROAD, SLAITHWAITE				
Detail				
SECTION THROUGH PLOT 36				
Dwn	Chkd	Date	Scale	Dwg No.
IM	MH	NOV23	1:50@A1	7567_200