

PROVH
COL/133/10.

EXISTING
DRY STONE
WALL.

APERTURE
FORMED IN
EXISTING STONE
WALL TO LINK
NEW PATH WITH
PROVH COL/133/10.

NEW SECTION OF
DRY STONE WALL.

APPROXIMATE ROUTE
OF PROVH.

APERTURE LEFT IN NEW
DRY STONE WALL TO
LINK FOOTPATH WITHIN
SITE TO PROVH
COL/133/10.

180.00

181.00

+181.173

+181.475

+181.809

+182.809

NEW ESTATE ROAD

Plot 25

Plot 24


+188.950

PARK SITE
PLAN (N/S).

192.00

192.00

191.20

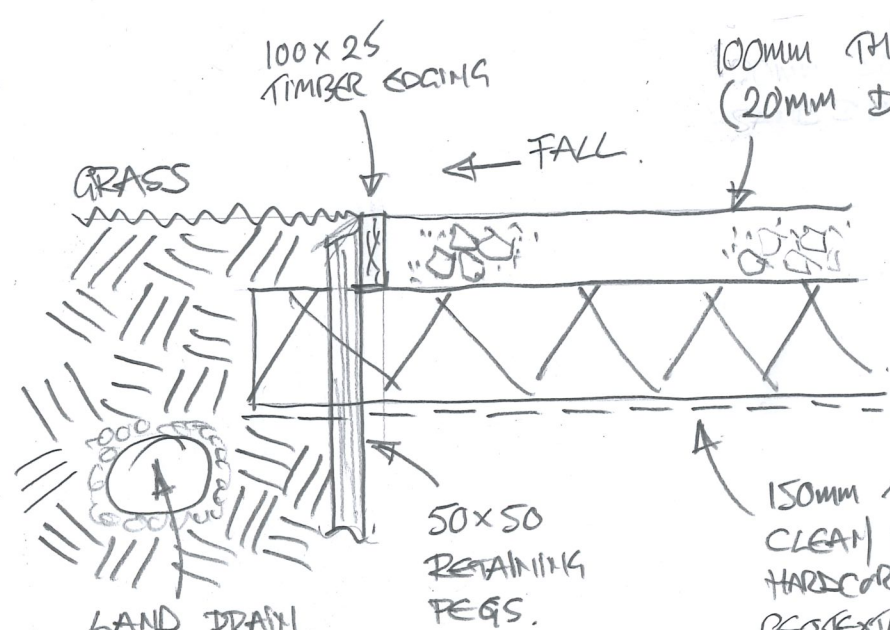

SECTION THROUGH FOOTPATH.

SB HOMES
LINGARDS ROAD
FOOTPATH DETAILS
DRG SK S05