


SITE BOUNDARY.

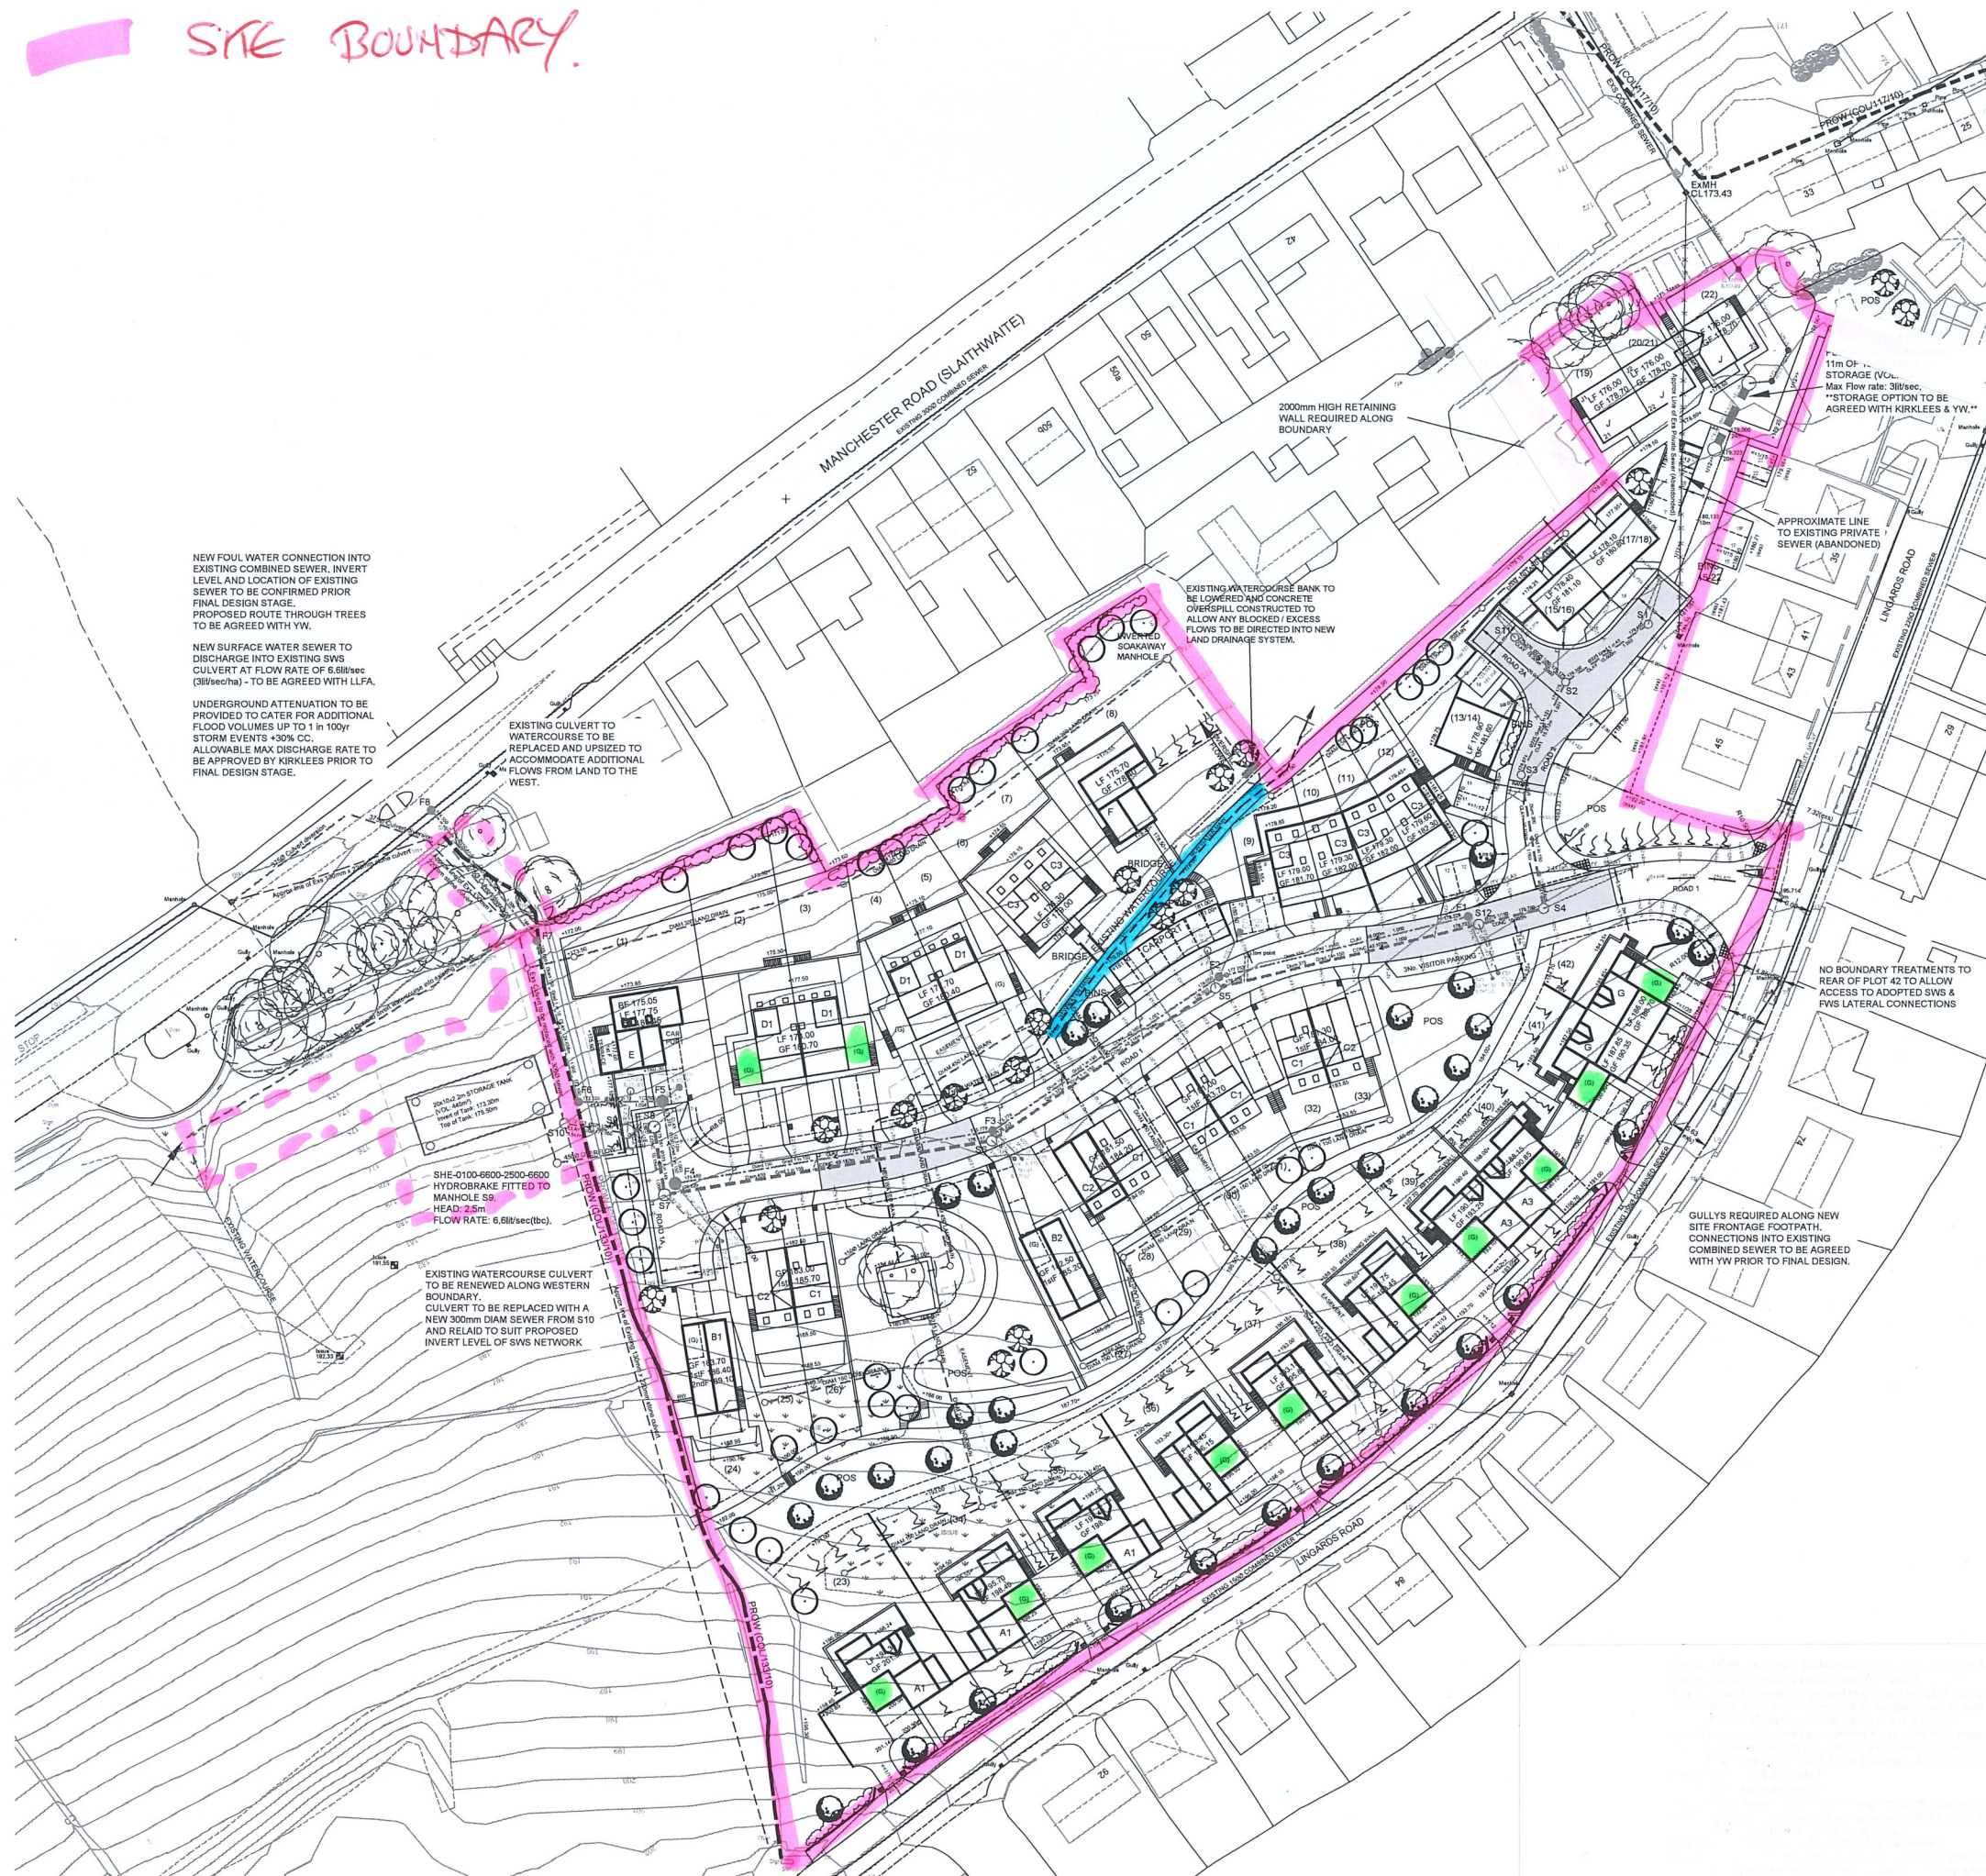

● DWELLINGS WITH GARAGES
- SECURE STORE FOR CYCLES.

REMAINDER OF DWELLING TO HAVE CYCLE STORAGE BY MEANS OF:

- EXTERNAL SECURE SHED.
- CYCLE HOOP CAST INTO GROUND.
- CYCLE STORED WITHIN DWELLING

SB HOMES
LINGARDS ROAD
SECURE STORE FOR CYCLES
DRG SK S06
Nov 2023