



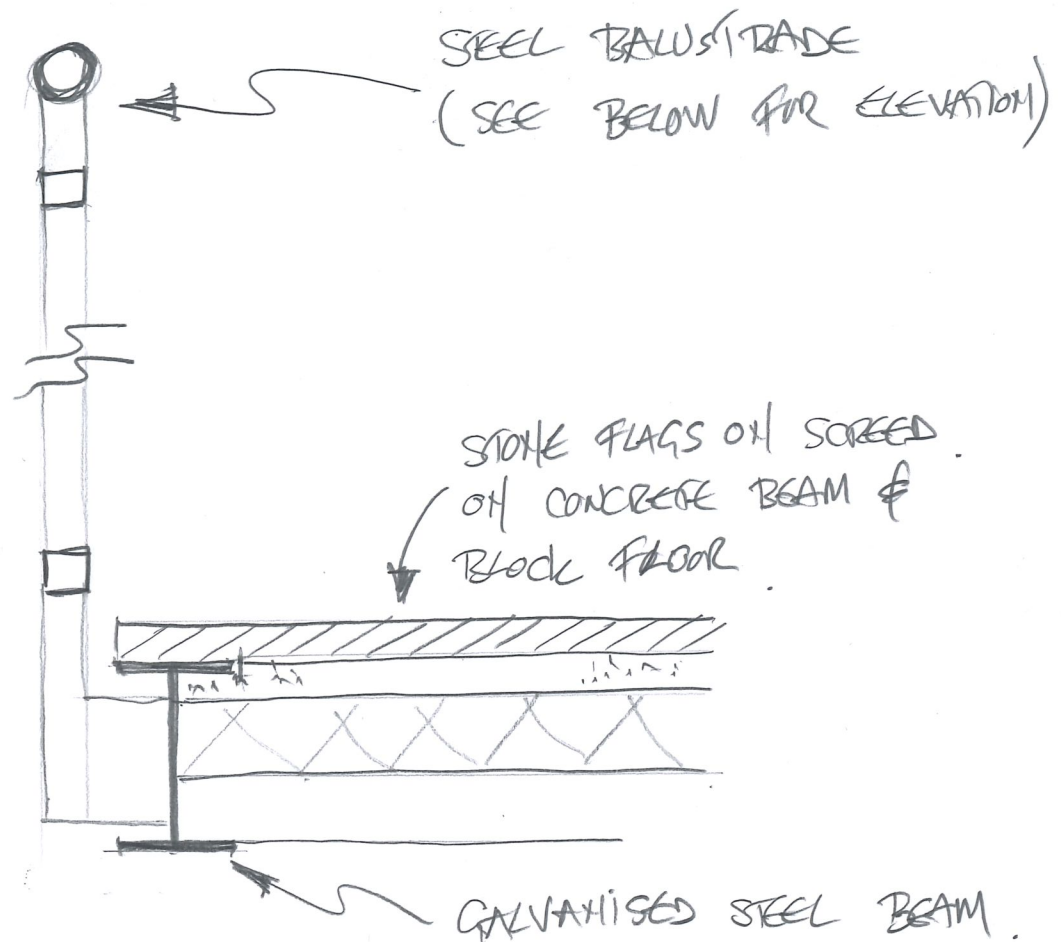

CROSS SECTION THRO' BRIDGE (1:10)

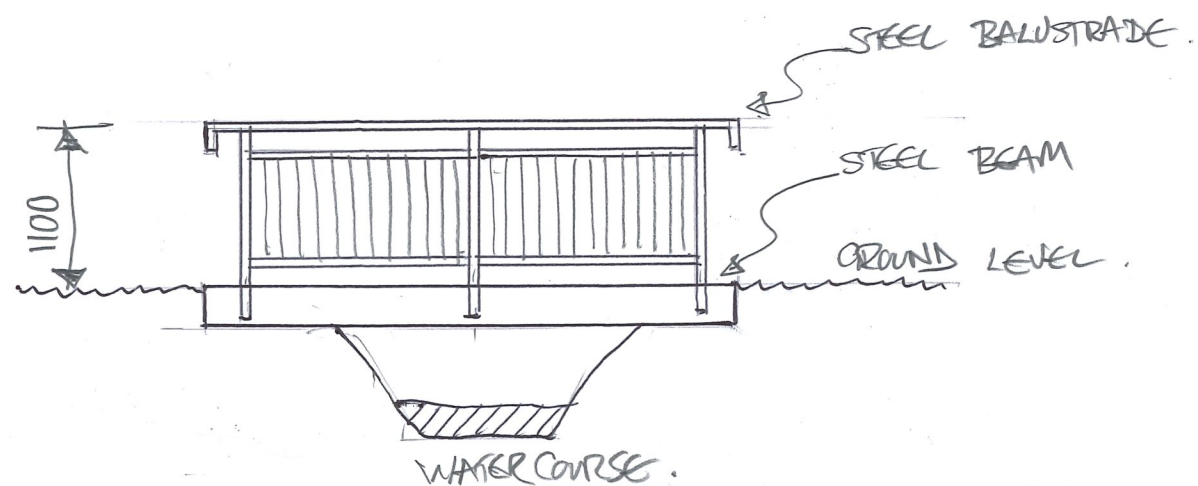

SECTIONAL ELEVATION (1:50)



OVERALL SITE PLAN
(H/15)

SB HOMES
LINGARDS ROAD
BRIDGE DETAILS

DRG SK 07
TNov 2023