

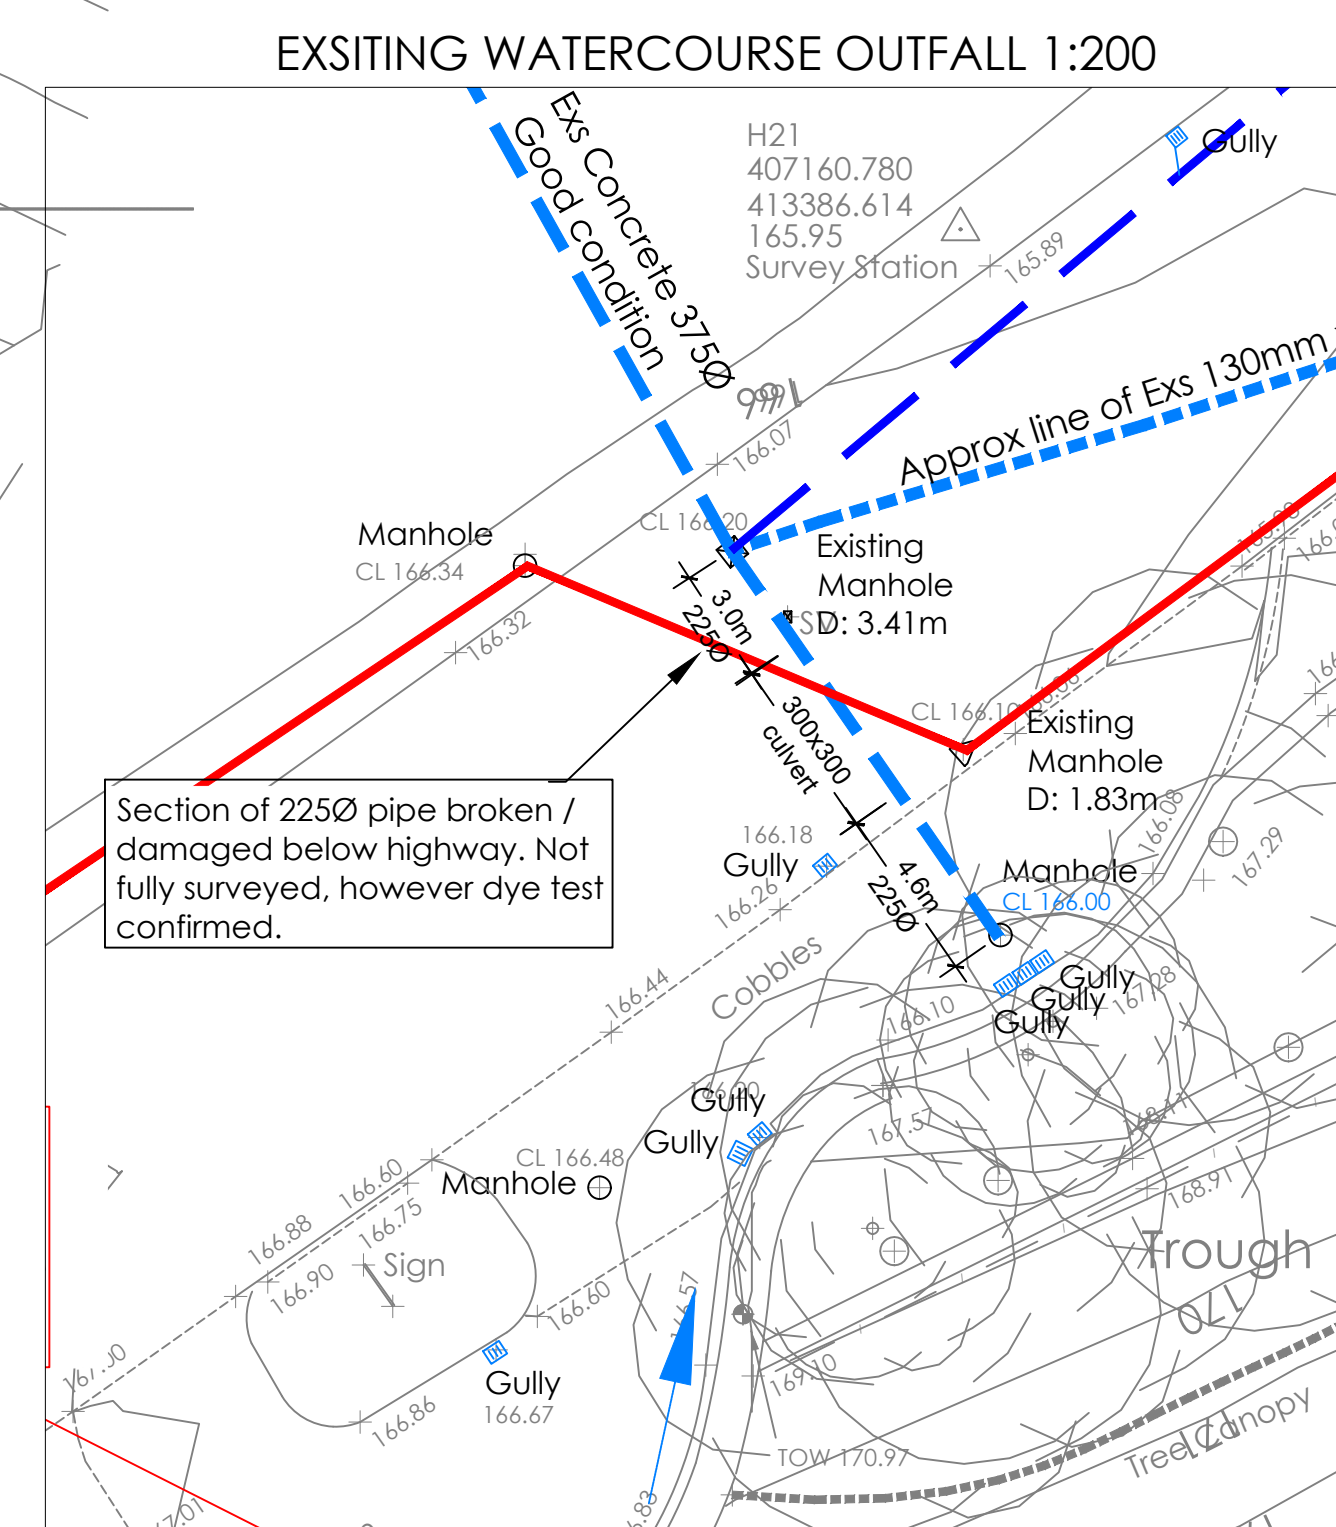


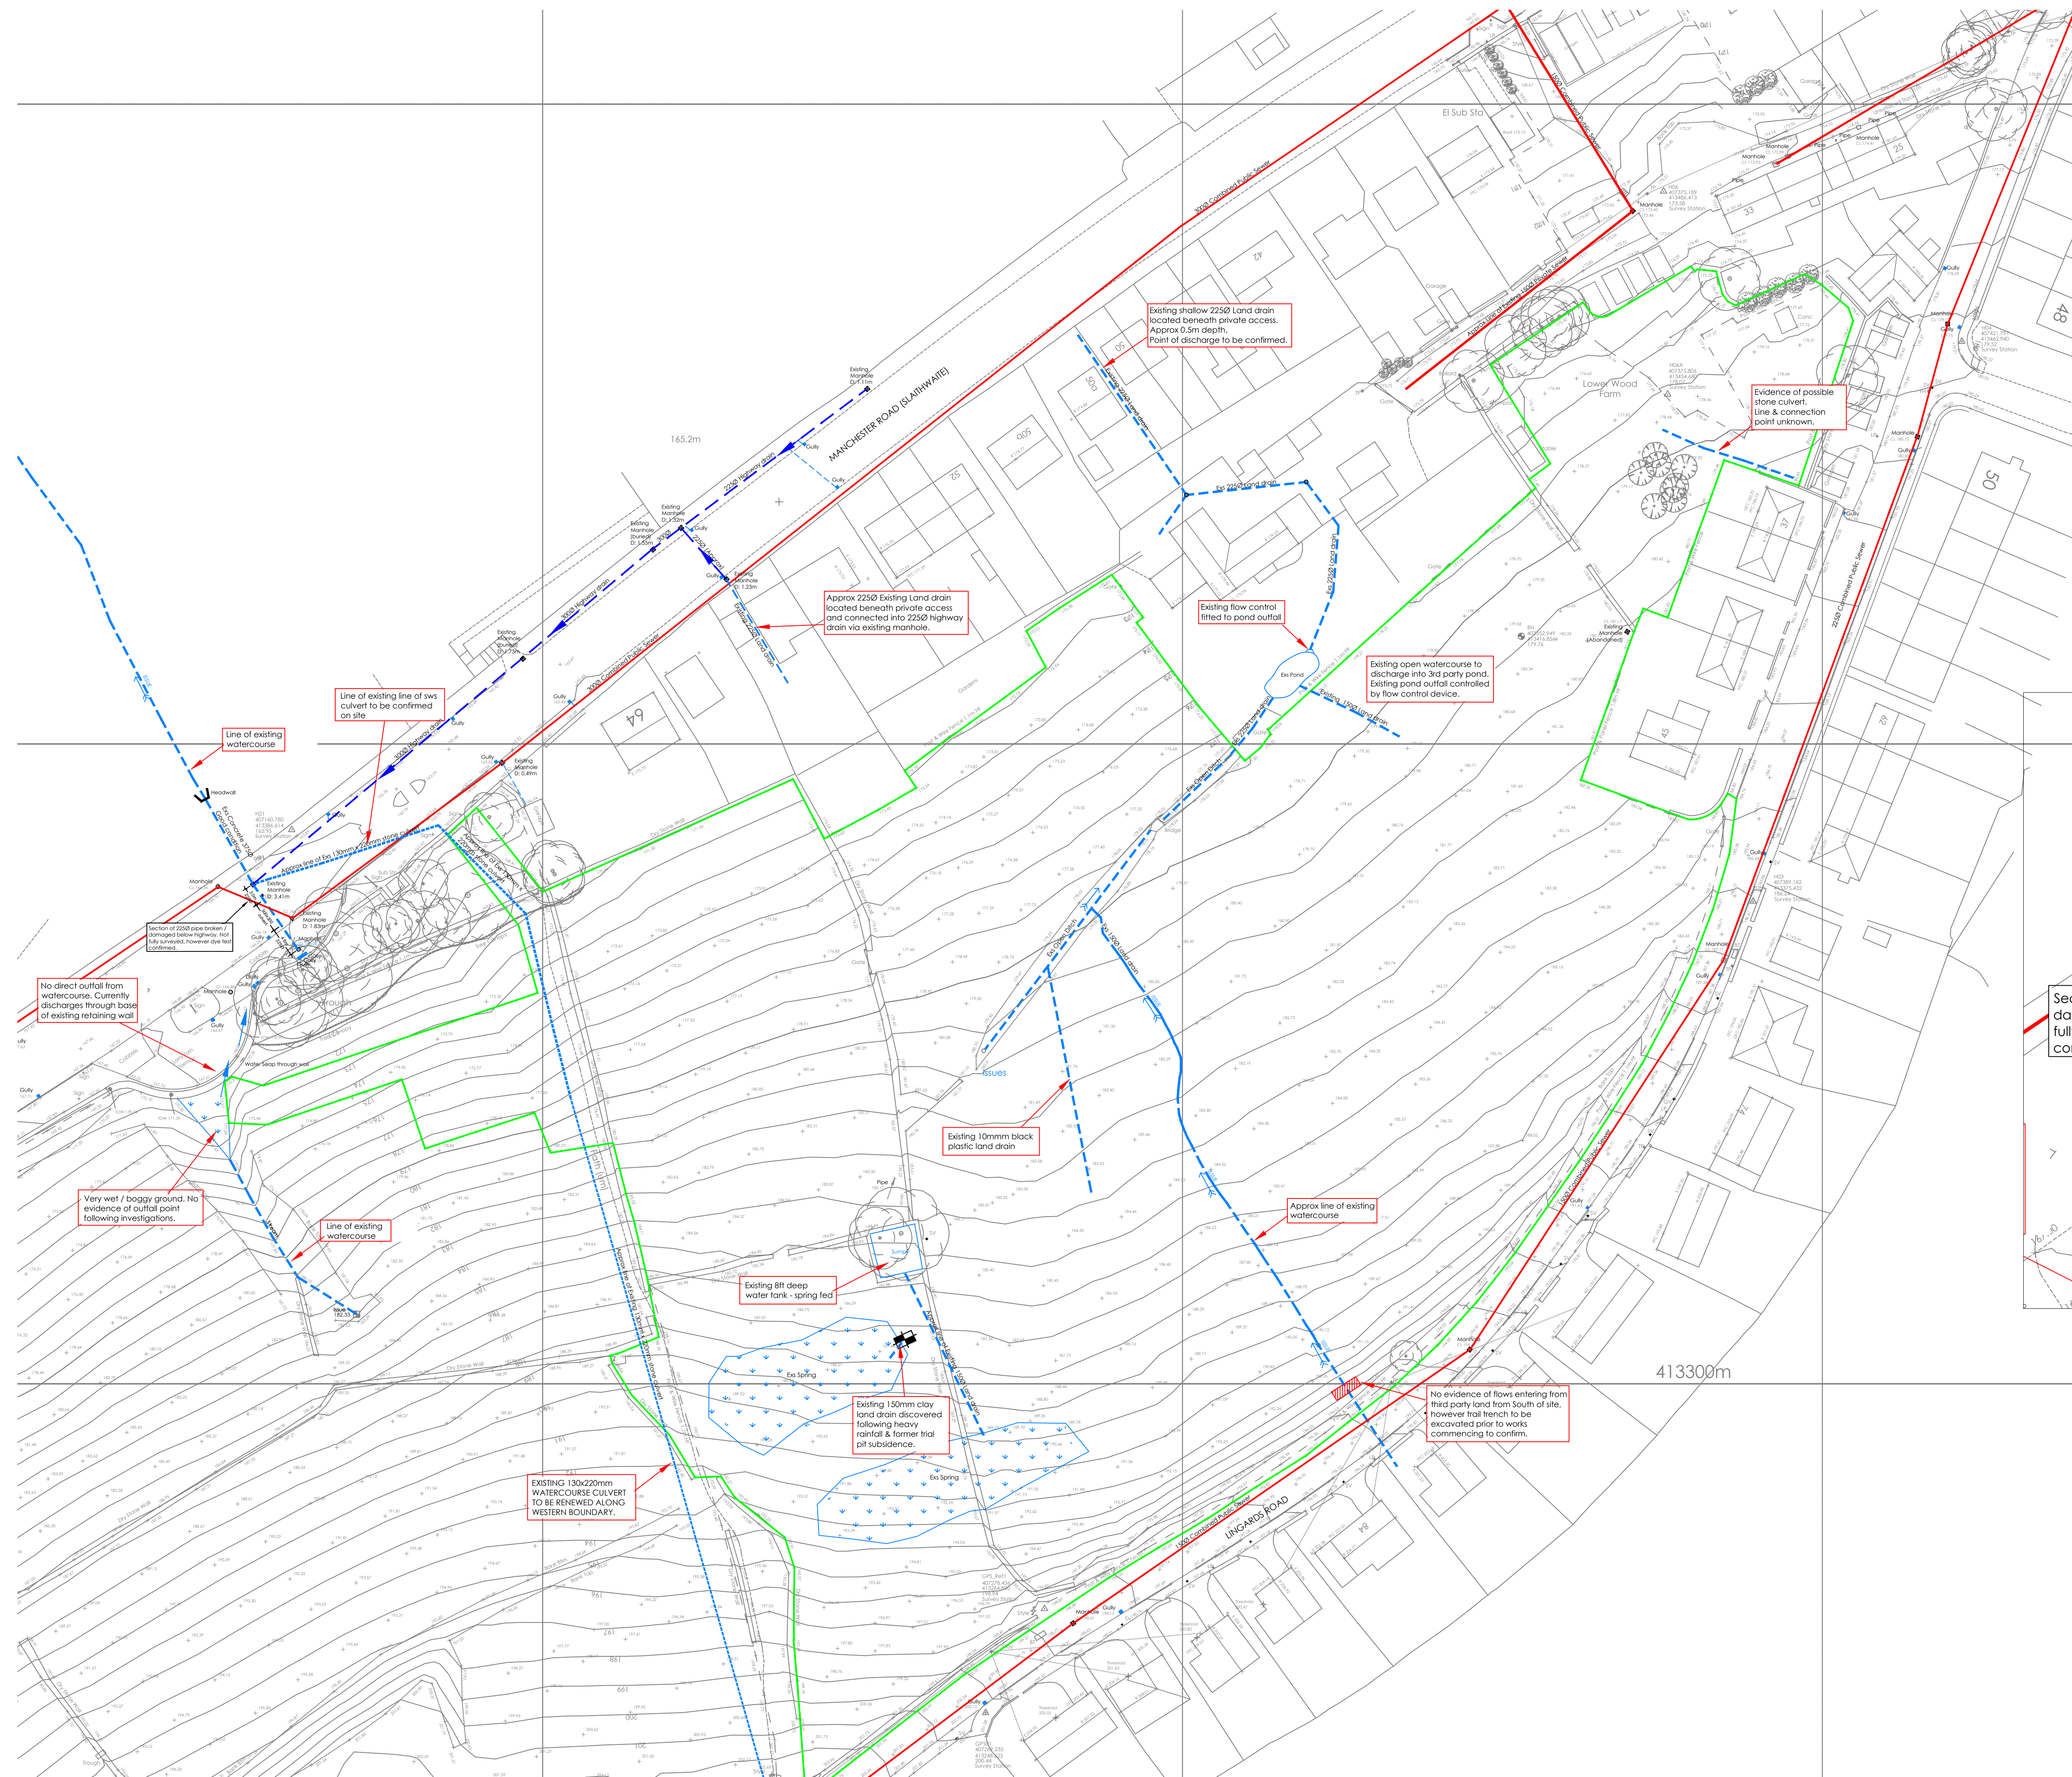

Rev C Updated to suit CCTV survey information
Rev B Additional sewer information added
Rev A Additional sewer information added

01.07.24 HH
26.10.23 JF
23.11.22 HH

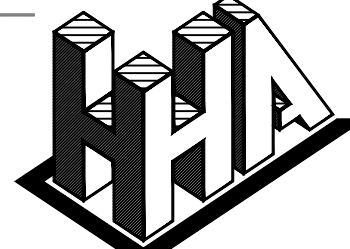

Haigh Huddleston & Associates
Civil Structural Engineering Consultants

Firth Buildings, 99 - 101 Leeds Rd, Dewsbury, WF12 7BU t 01924 464342 f 01924 450662
e trevor.haigh@haighhuddleston.co.uk

Client				
SB HOMES				
Project				
LINGARD ROAD, SLAITHWAITE				
Detail				
EXISTING SEWER INFORMATION				
Dwn	Chkd	Date	Scale	Dwg No.
HH		OCT-22	1:500@A1	E19/7567/035C