




- | | |
|--|-------------|
| Rev F. Hydrobats at MHS14 amended to suit YW comments. C16-ExMH revised. | 09.07.24 HH |
| Location of PS1 & PF1 amended. F7-F8 amended to ductile iron. | |
| Rev E. Off site drainage survey info added to Manchester Rd | 02.07.24 HH |
| Rev D. Plots 23/24 & 34-40 updated to suit latest planning layout | 19.06.24 HH |
| Pipe length S15 - C16 amended to suit clients instruction. | |
| Rev C. Proposed drainage design updated | 13.02.24 HH |
| Rev B. Levels added to storage tank & overflow | 24.11.23 HH |
| Rev A. Road & Sewer design updated to suit latest planning layout Rev N. | 23.08.23 HH |
| Additional gullys, 1st laterals & S12 added, Carport & MHP1 moved | |

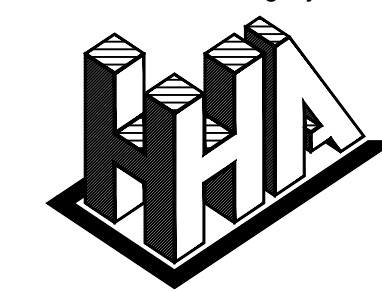

Civil Structural Engineering Consultants

Firth Buildings, 99 - 101 Leeds Rd, Dewsbury, WF12 7BU t 01924 464342 f 01924 450662
e trevor.haigh@haighhuddleston.co.uk

Client
SB HOMES

Project
LINGARD ROAD, SLAITHWAITE

Detail

S104 AGREEMENT PLAN

Dwn	Chkd	Date	Scale	Dwg No.
HH		JULY-23	1:500@A1	E19/7567/024F