


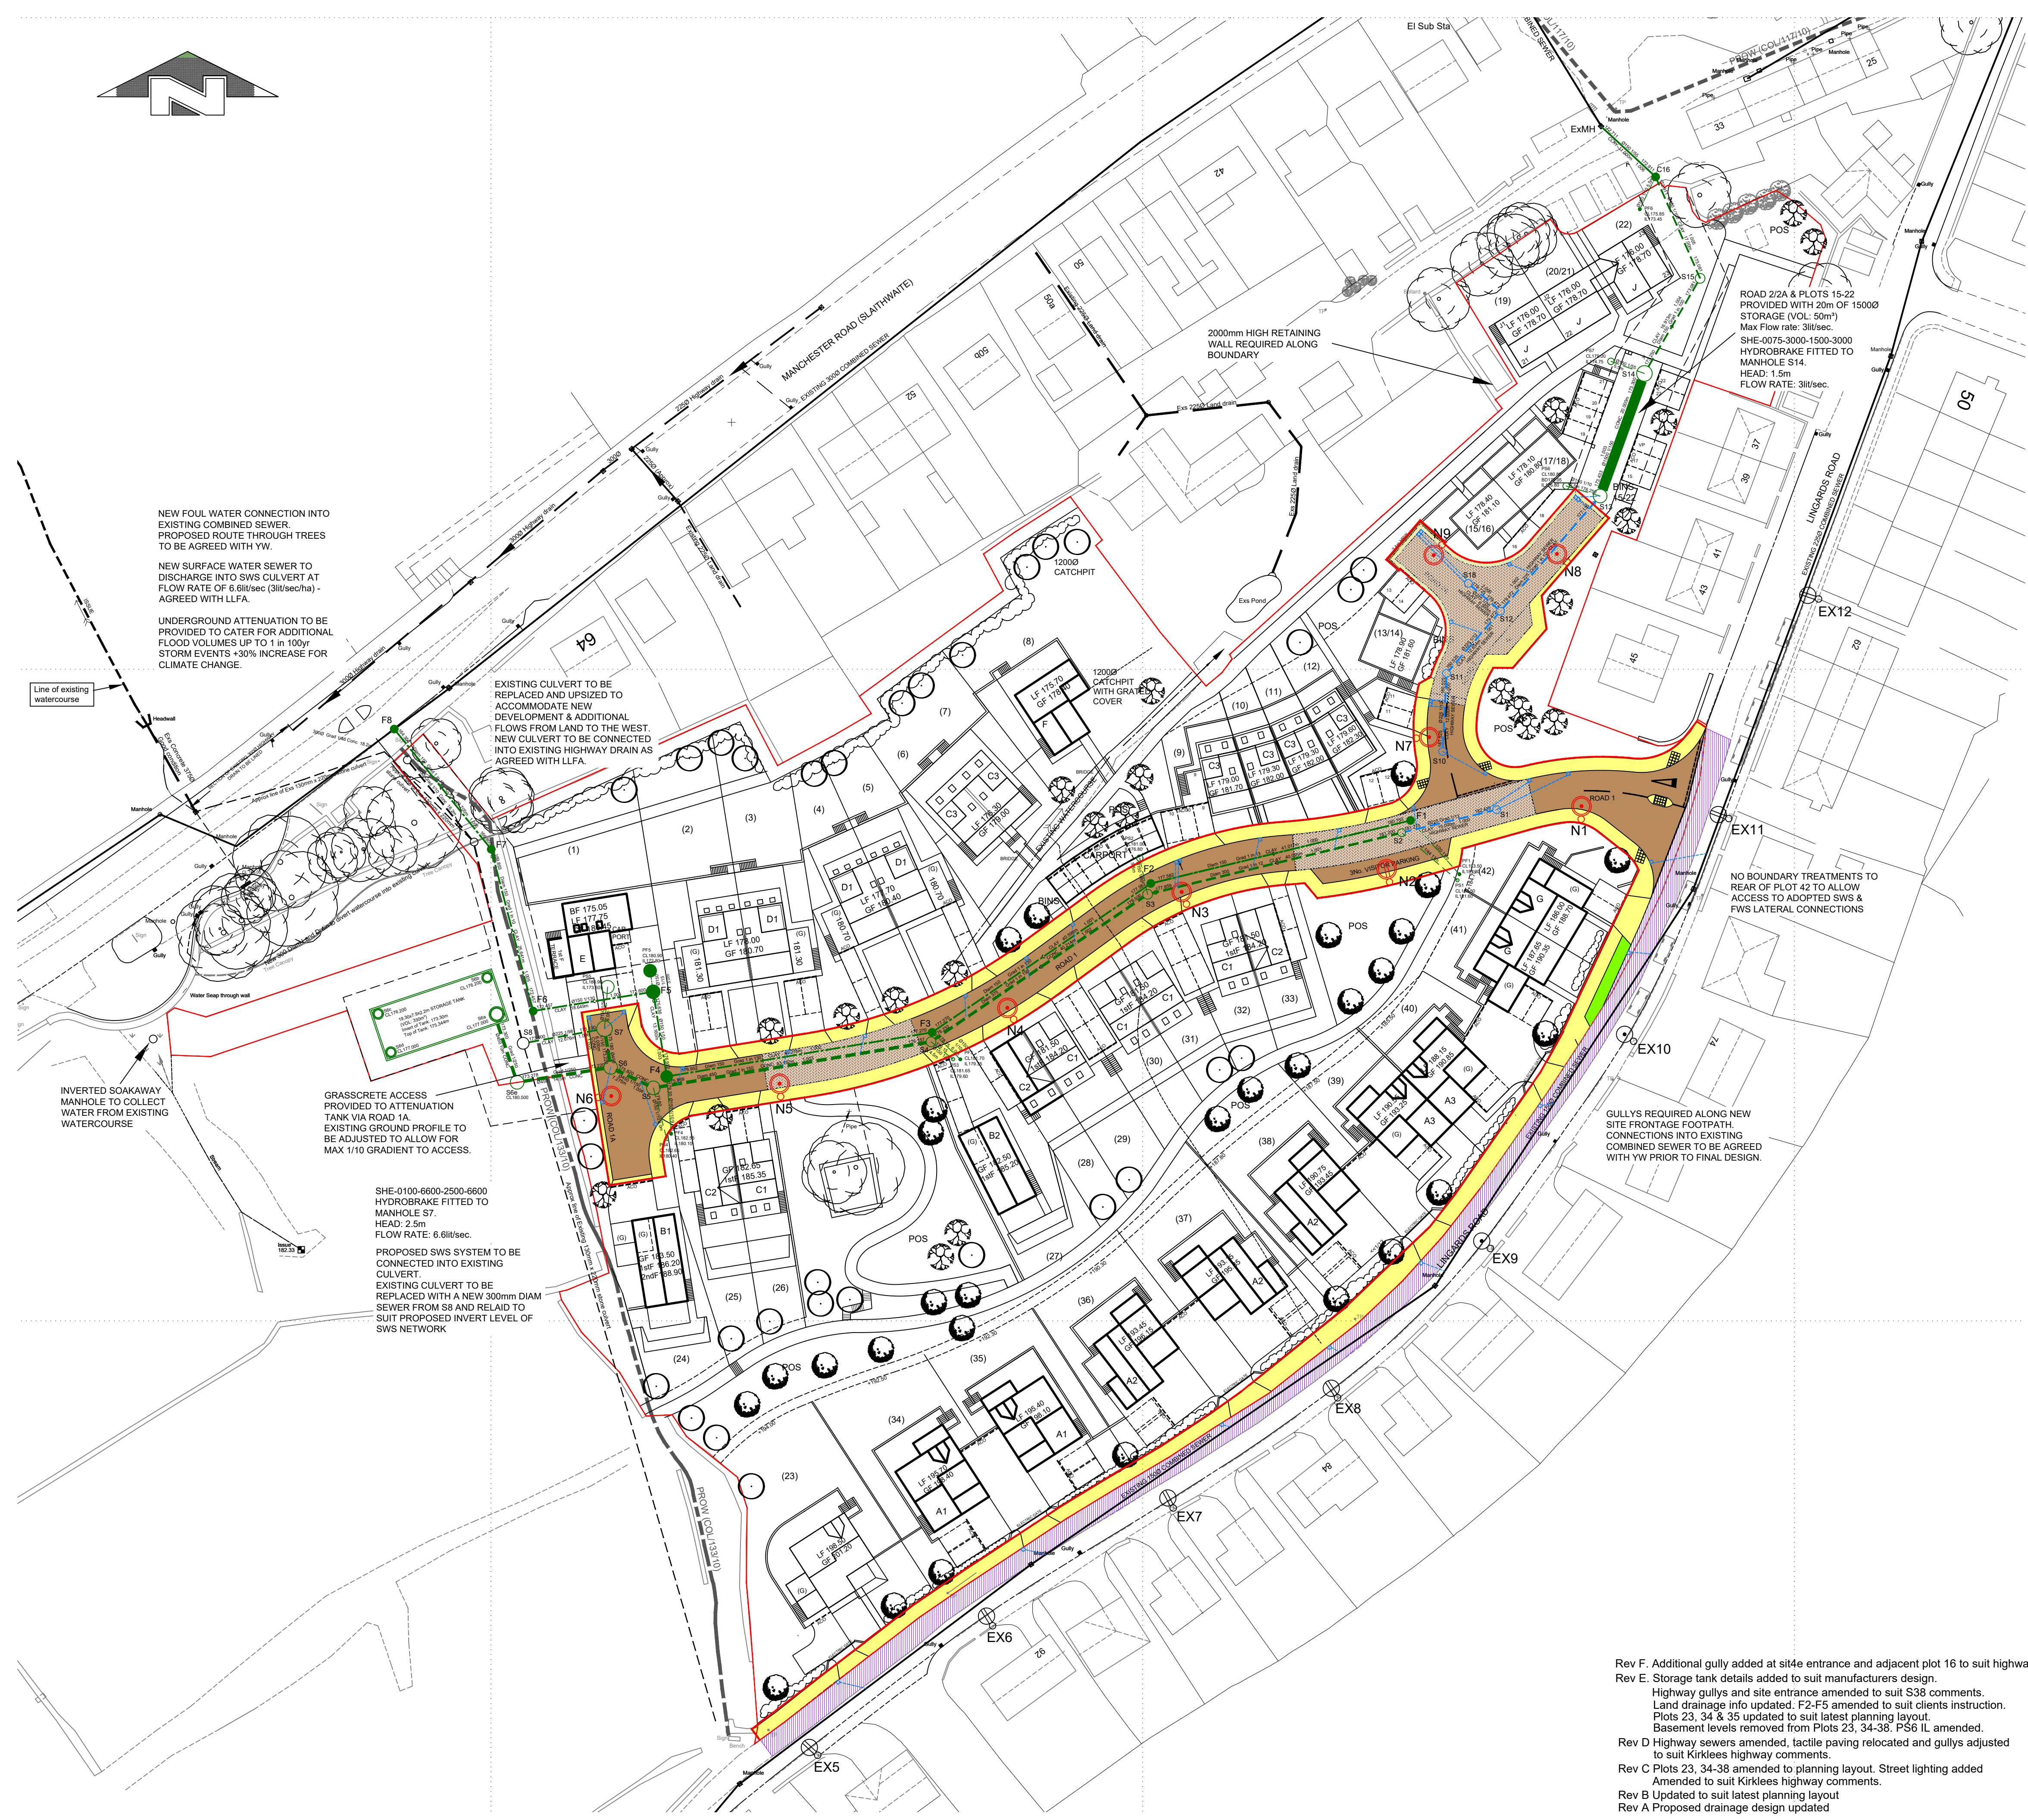

-  Bin collection point
-  Extent of area to be adopted
-  Adoptable carriageway
-  Footpaths / Footways / Cycleways
-  Paved verges / Margins
-  Highway adoptable drainage (inc. gullies & connections)
-  Street lighting
-  Public sewers and lateral drains
-  Highway Structures
-  Soft verges
-  Works to existing highways
-  Background detail

Quantity	Symbol	Type of Lighting Unit
8		Proposed 6 metre Steel column with Spigot Mounted Ignis LED6 lantern
1		Proposed 6 metre Steel column with Spigot Mounted Ignis LED6 lantern @5 degree
6		Existing 6 metre Steel column- To remain
2		Existing 6 metre Steel column- To fit new Spigot Mounted Ignis LED7 lantern



Civil Structural Engineering Consultants

t 01924 574074 e info@haighhuddleston.co.uk

Dwn	Chkd	Date	Scale	Dwg No.
HH		AUG-23	1:500@A1	E19/7567/022F

Rev F Additional gully added at site entrance and adjacent plot 16 to suit highways	04.12.24 HH
Rev E Storage tank details added to suit manufacturers design	01.10.24 HH
Highway gullies and site entrance amended to suit S38 comments. Land drainage info updated. F2-F5 amended to suit clients instruction. Plots 23, 34 & 35 updated to suit latest planning layout. Basement levels removed from Plots 23, 34-38. P56 L amended.	
Rev D Highway sewers amended, tactile paving relocated and gullies adjusted to suit Kirklees highway comments.	28.08.24 HH
Rev C Plots 23, 34-38 amended to planning layout. Street lighting added Amended to suit Kirklees highway comments.	05.08.24 HH
Rev B Updated to suit latest planning layout	18.06.24 HH
Rev A Proposed drainage design updated	28.02.24 HN