


KEY: Precast Concrete Kerbs	
	K1 - 125x250mm HALF BATTER P.C. CONCRETE KERB - 100mm UPSTAND
	E1 - 50x150mm P.C. CONCRETE EDGING
	K15 - 125x150mm P.C. BULLNOSED KERB WITH 30mm UPSTAND
	K15 - 125x150mm P.C. BULLNOSED KERB WITH 6mm UPSTAND AT PEDESTRIAN CROSSINGS
	C1 - 125x150mm P.C. CONCRETE CHANNEL BLOCK - DROPPED CROSSING
	TRANSITION KERB

Note: See Drawing Number E19/7567/009 For Standard Details

Rev C Updated to suit latest road design. Refuge island added to site entrance to Highways requirements. 25.10.24 HH
Rev B Pedestrian crossings amended to suit Kirklees comments 28.08.24 HH
Rev A Updated to suit latest planning layout 19.06.24 HH

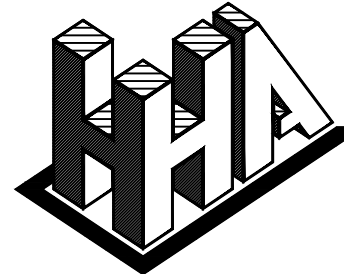

Haigh Huddleston & Associates

Civil Structural Engineering Consultants

Unit 4, Midgley Business Park, Bar Lane, Midgley. WF4 4JJ
t 01924 574074 e info@haighhuddleston.co.uk

Client
SB HOMES

Project
LINGARD ROAD, SLAITHWAITE

Detail
PROPOSED KERBING PLAN

Dwn	HH	Chkd		Date	AUG-23	Scale	1:500@A1	Dwg No.	E19/7567/040C
-----	----	------	--	------	--------	-------	----------	---------	---------------