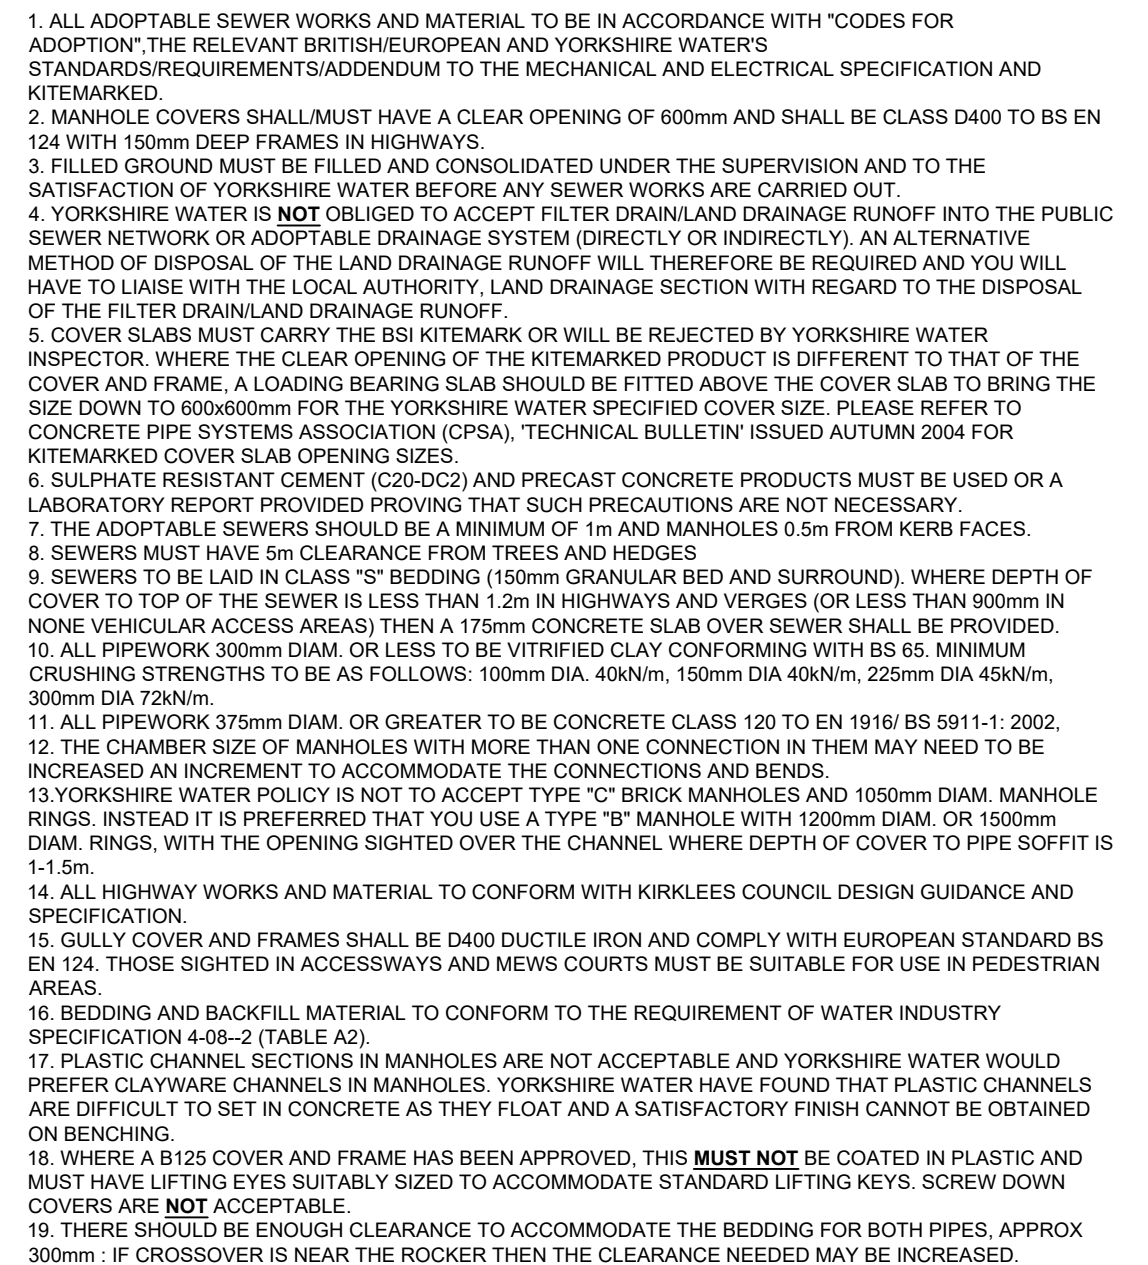


Civil Structural Engineering Consultants

Firth Buildings, 99 - 101 Leeds Rd, Dewsbury, WF12 7BU t 01924 464342 f 01924 450662
e trevor.haigh@haighhuddleston.co.uk

Client
SB HOMES

Project
LINGARD ROAD, SLAITHWAITE

Detail

S106 AGREEMENT PLAN

Dwn	Chkd	Date	Scale	Dwg No.
HH		Feb-25	1:500@A3	E19/7567/057