
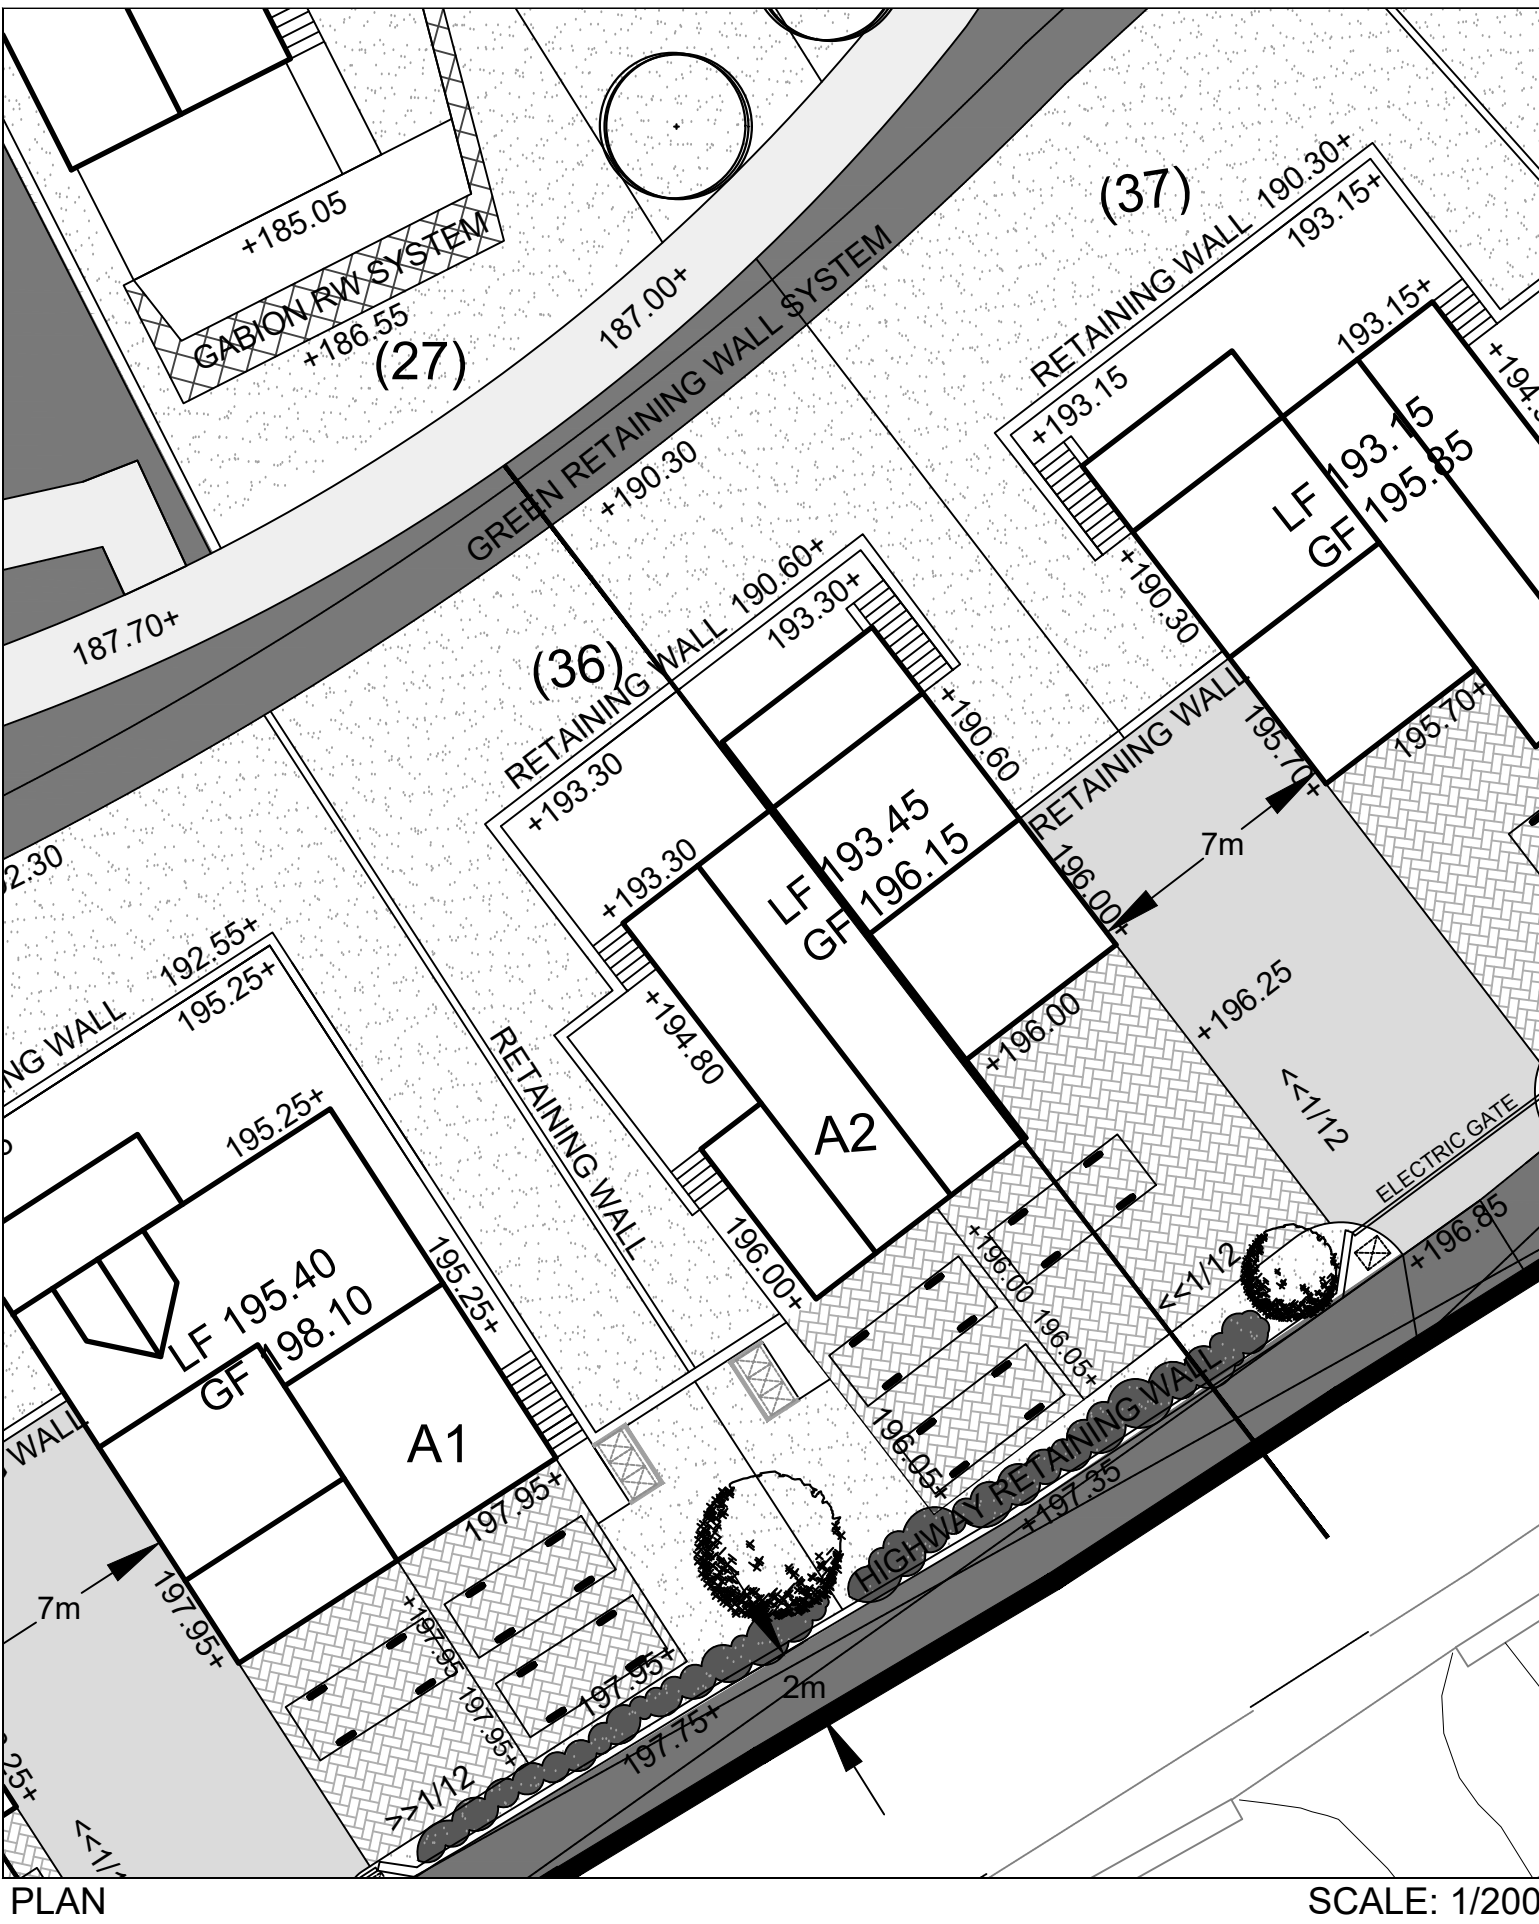


Note:
Should groundwater be encountered within the temporary works, a land drain should be installed and connected into the land drainage system. The known spring to the front of plot 37 is to be investigated further and diverted through the land drainage system on site.

Note:
Engineer from HHA to inspect temporary works at regular intervals. Should instability be encountered excavation to cease and engineer from HHA to be contacted immediately.

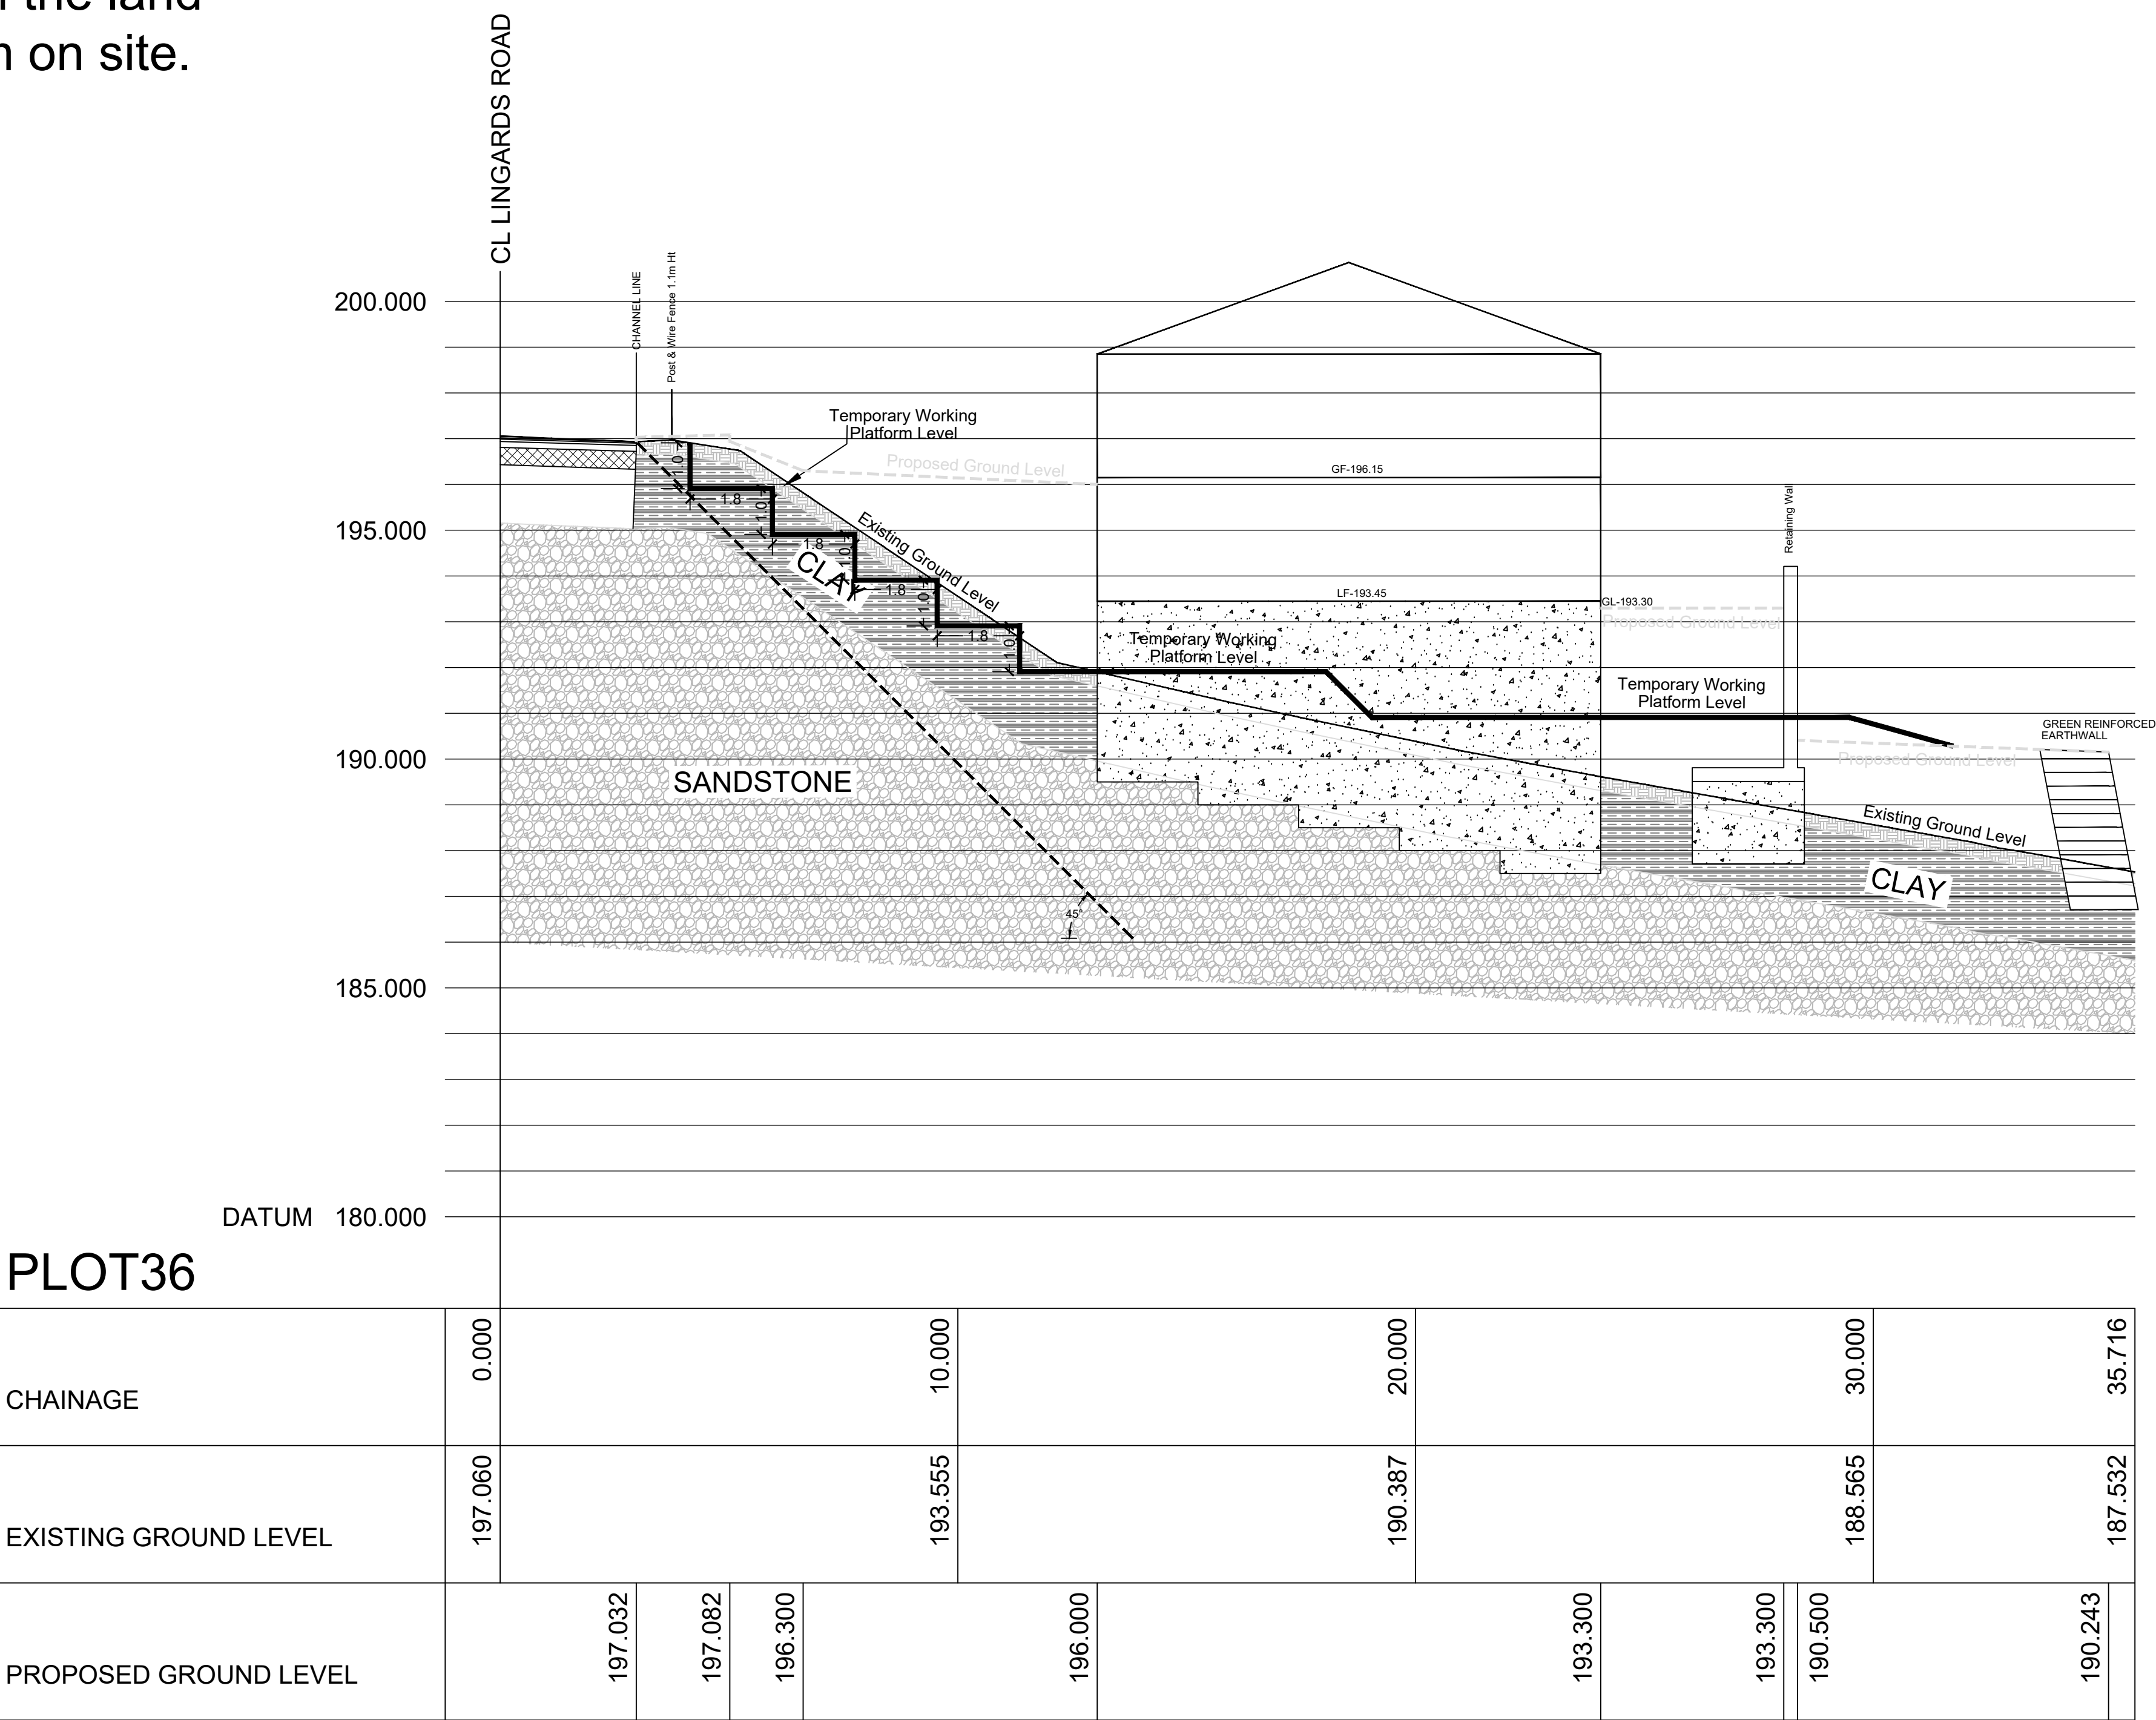

Rev A - Proposed ground levels added between the proposed buildings and Lingards road. Notes added. 05.02.25 HN

HHA **Haigh Huddleston & Associates**
Civil Structural Engineering Consultants

Firth Buildings, 99 - 101 Leeds Rd, Dewsbury, WF12 7BU t 01924 464342 f 01924 450662
e martin@haighhuddleston.co.uk

Client				
SB HOMES				
Project				
LINGARD ROAD, SLAITHWAITE				
Detail				
SECTION THROUGH PLOT 36				
Dwn	Chkd	Date	Scale	Dwg No.
HN	--	SEP 24	1:100@A1	E19/7567/054-03A