


IF IN ANY DOUBT PLEASE ASK THE ARCHITECT FOR CLARIFICATION.  
DO NOT SCALE FROM DRAWING. ALL DIMENSIONS TO BE CHECKED ON SITE.  
THE COPYRIGHT FOR THESE DRAWINGS REMAINS THE PROPERTY OF THE ARCHITECT. THEY MUST NOT BE REPRODUCED IN ANY WAY WITHOUT THE ARCHITECT'S PRIOR WRITTEN CONSENT.




SOUTH ELEVATION



NORTH ELEVATION

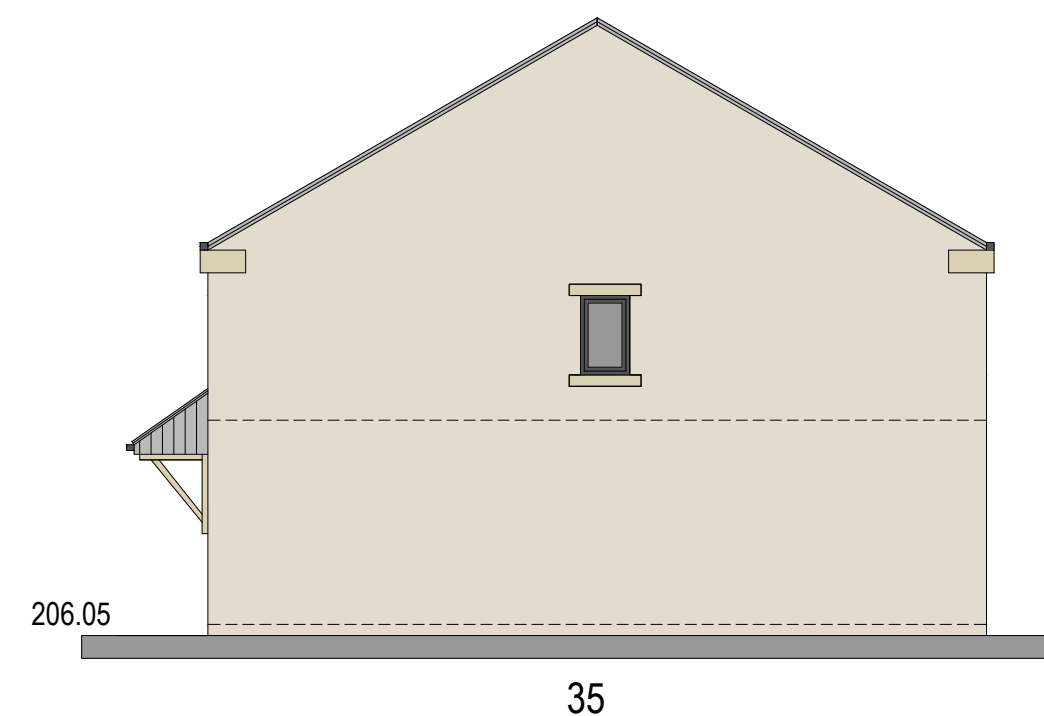


EAST ELEVATION

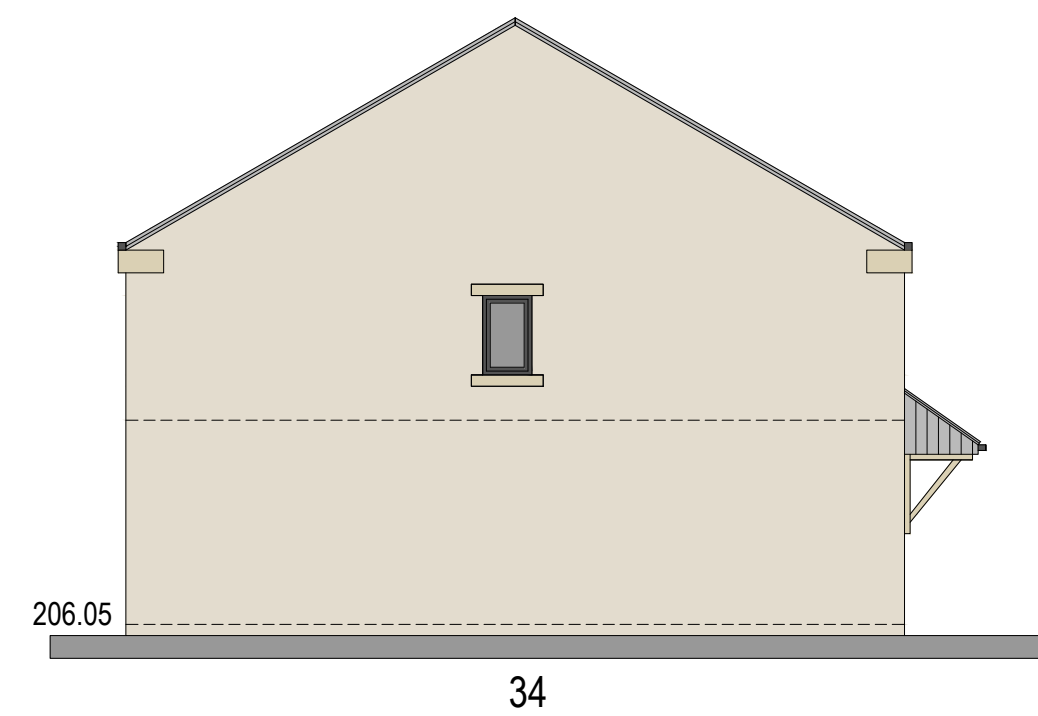


WEST ELEVATION

MATERIALS :

ROOF - BLUE SLATE  
WALLS - NATURAL COURSED STONE  
WINDOWS - ANTHRACITE UPVC  
RAINWATER - BLACK PVC

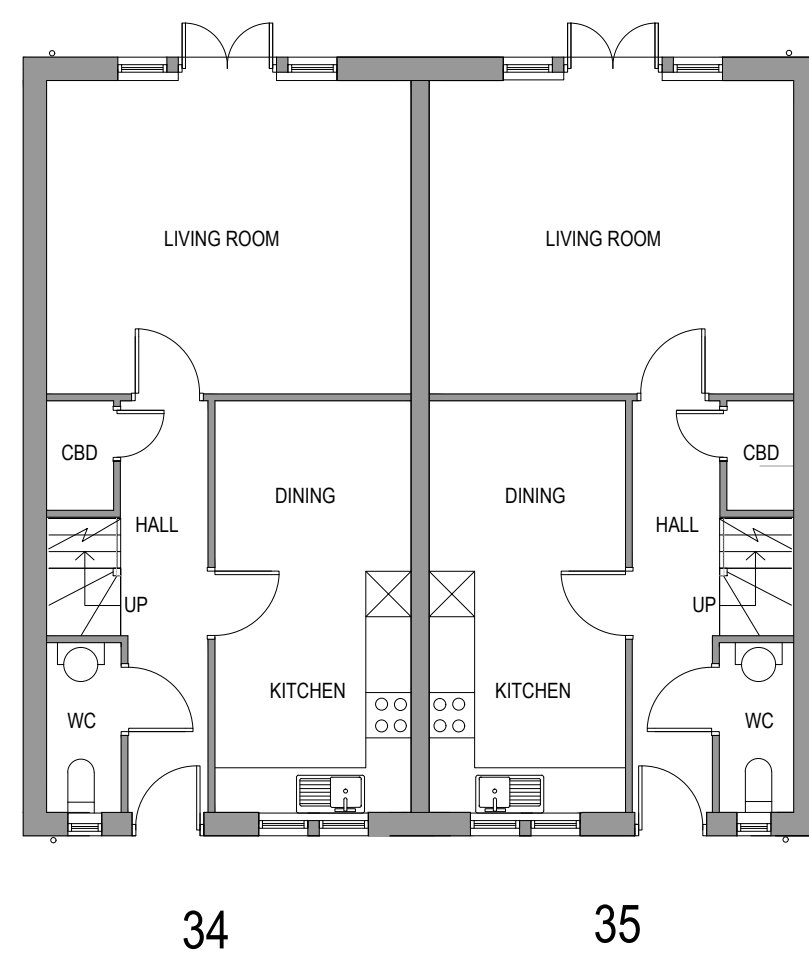


GROUND FLOOR PLAN

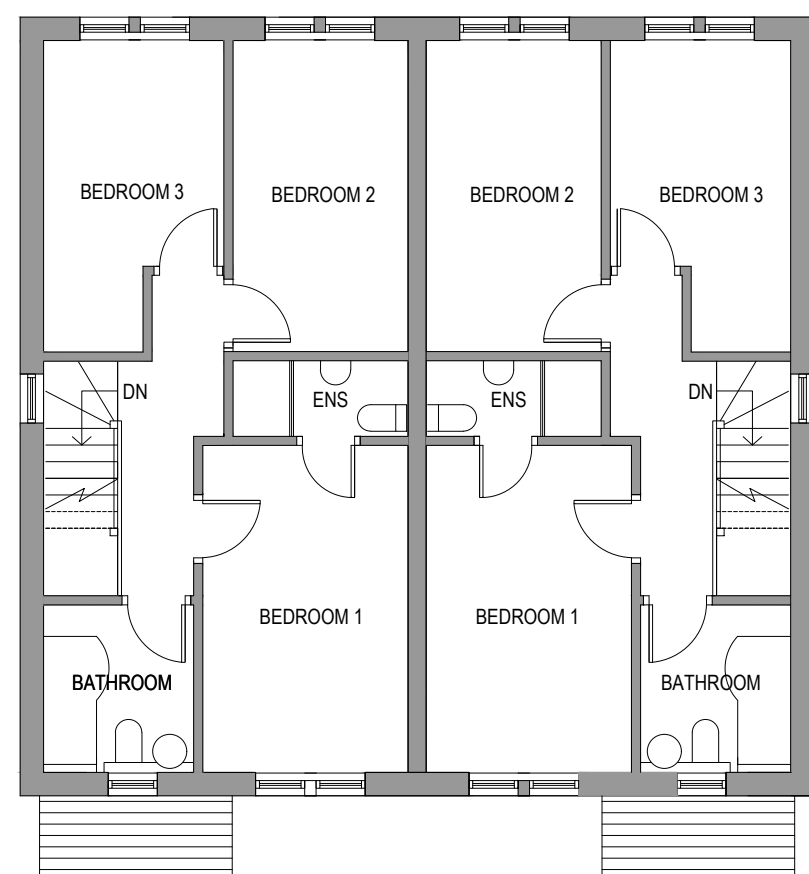

FIRST FLOOR PLAN

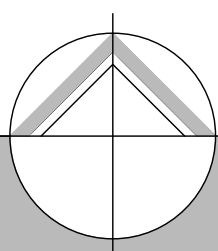

|   |                                                               |             |          |
|---|---------------------------------------------------------------|-------------|----------|
| <br>northern design<br>partnership |                                                               |             |          |
| Chartered Architects<br>The Chapel, Millmoor Road,<br>Meltham, Holmfirth, HD9 5JU                                       |                                                               |             |          |
| www.northerndesignpartnership.co.uk<br>Instagram: @northerndesignp<br>Telephone: (01484) 854848                         |                                                               |             |          |
| client   | HEYWOOD HOMES LTD                                             |             |          |
| project   | SITE OFF WESLEY AVENUE<br>NETHERTHONG<br>HOLMFIRTH<br>HD9 3UL |             |          |
| drawing   | PLOTS 34 - 35<br>PROPOSED PLANS AND ELEVATIONS                |             |          |
| revision   | notes                                                         | date        | drawn    |
| A   | REVISED HOUSE TYPE                                            | 11.23       | MG       |
|   |                                                               |             |          |
|   |                                                               |             |          |
|   |                                                               |             |          |
| scale :   | 1:100 AT A1                                                   | 01.23       | PB       |
| project no.   |                                                               | drawing no. | revision |
| 2232   |                                                               | 18          | A        |