


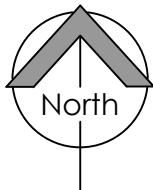

TREE SPECIFICATION


Ac	Acer campestre
AcE	Acer campestre 'Elsrijk'
Bp	Betula pendula
BpF	Betula pendula 'Fastigiata'
Ms	Malus sylvestris
Pa	Prunus avium
PaP	Prunus avium 'Plena'
PsA	Prunus subhirtella 'Autumnalis'
Pxy	Prunus x yedoensis
Qr	Quercus robur
Sar	Sorbus aria
Sa	Sorbus aucuparia
SaA	Sorbus aucuparia 'Asplenifolia'
Sv	Sorbus vilmorinii



LANDSCAPING KEY

- New tree
- Fruit Trees
- Scrub land
- Grass - EM10 - Tussock meadow mixture
- Grass - EG22 - Strong lawn mixture
- Grass - EL1 - Flowering mixture
- Grass - EM3 - Special general purpose meadow mixture
- Native Species Hedge
- Highway
- Shared surface
- Footpath
- 1800mm high timber fence
- Retaining structure up to 1m
- Retaining structure between 1m - 2m
- Retaining structure over 2m

All site dimensions shall be verified by the contractor on site prior to work commencing
Do not scale from this drawing
Only work to written dimensions
This drawing is the property of Ellis Healey Architecture and copyright is reserved by them. The drawing is not to be copied or disclosed by or to any unauthorised persons without the prior written consent of Ellis Healey Architecture.
NOTES

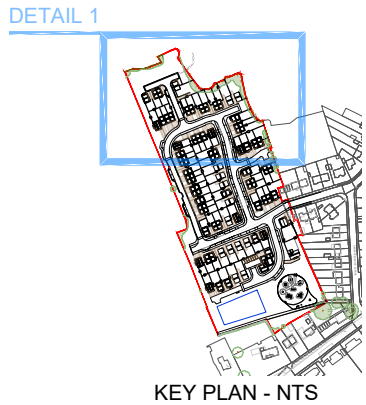

ellis healey

architecture

PLANNING

PROJECT:

PROPOSED DEVELOPMENT,
LAND OFF ROSLYN AVENUE,
NETHERTON

TITLE:

PROPOSED LANDSCAPING
DETAIL PLAN 1

DRAWING NO:

2249 PL 111

BY/CHECKED:

NG / DPE

DATE:

NOV 2023

SCALE @A3:

1:500

Town Works, Globe Road, Leeds, LS11 9SG
Tel: 0113 3453000 Email: info@ellishealey.com