



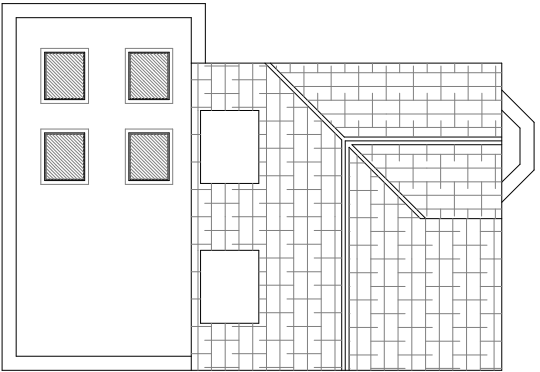


Proposed Roof Plan (1/200)

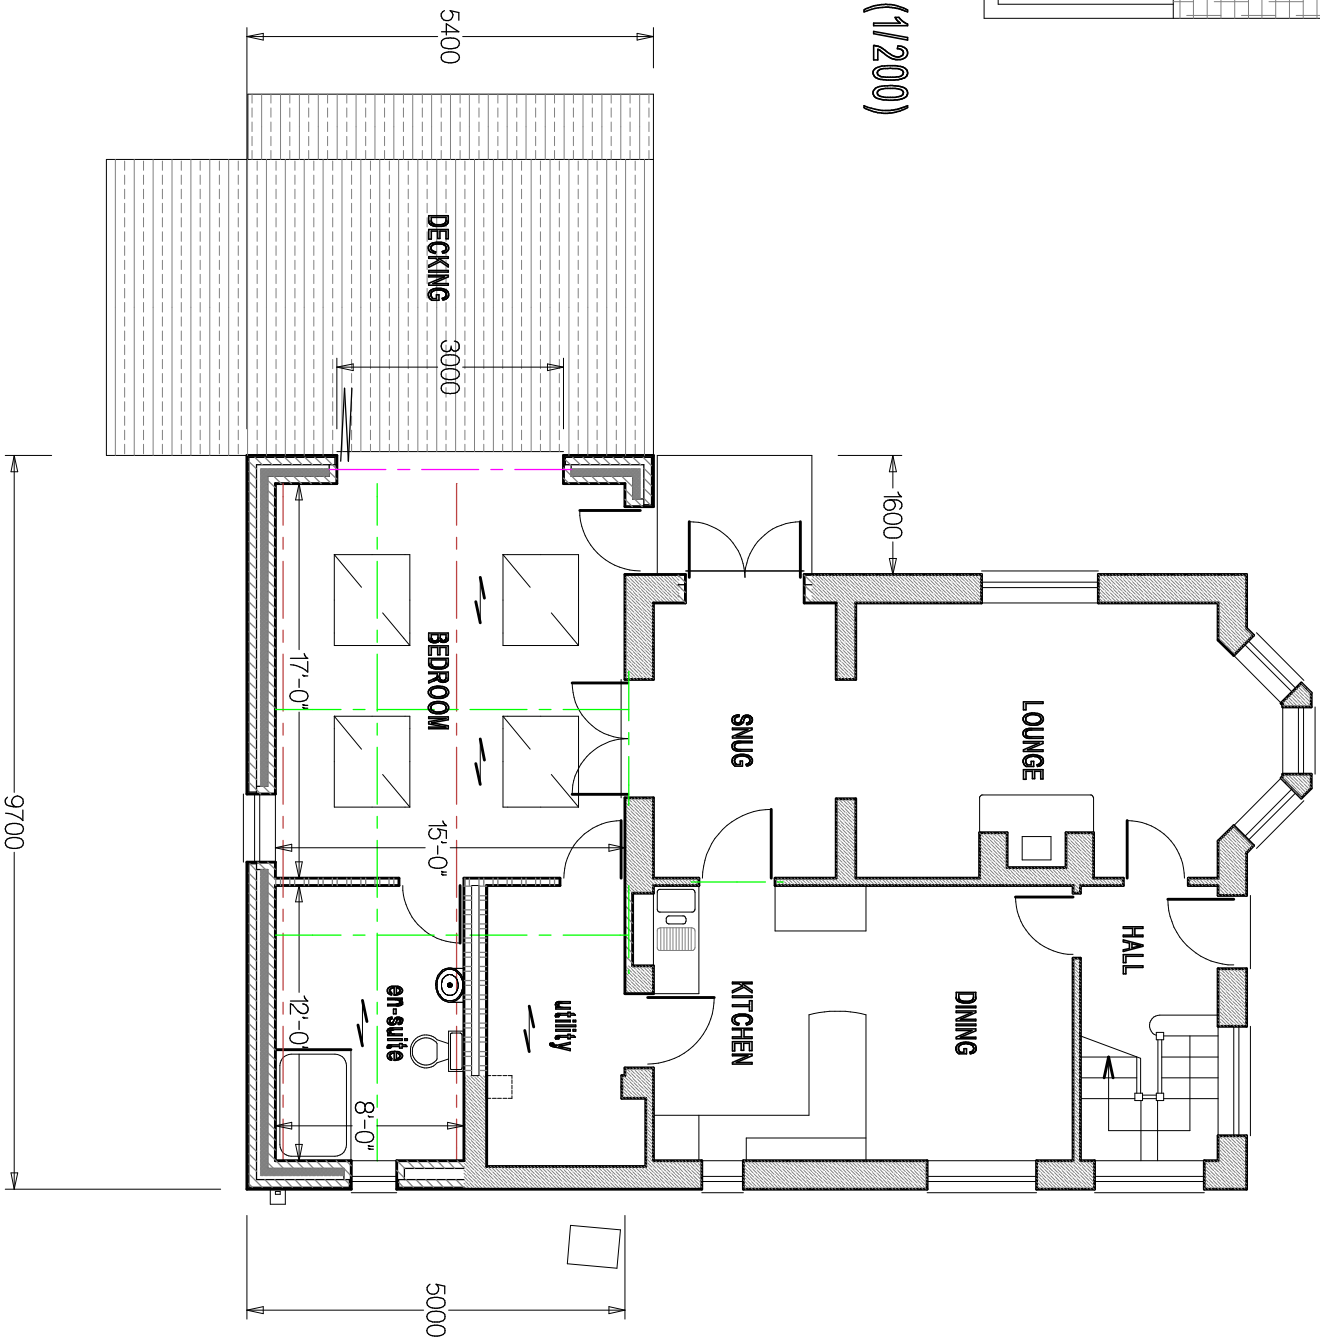

Proposed Ground Floor Layout

- 254mm deep universal steel beam
- 178mm deep universal steel beam
- hoist rail (position to be confirmed)
- steel cavity lintel (typical Catnic or similar) TBC
- non-loadbearing timber stud wall - plastered and skim finish to room side

ALL DIMENSIONS IN MM'S 149/10D

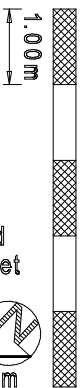

Robert W Hodgkiss
The Drawing Board (UK) Ltd
Lychgate House, Church Street
Long Preston, Skipton
BD23 4NJ
0770 921 4450
robert@thedrawingboarduk.com

scale : 1/100

PROPOSED GROUND FLOOR LAYOUT + ROOF PLAN

proposed single storey rear extension and adaption of premises at
9 Lowerhouses Lane
HUDDERSFIELD HD5 8JR