


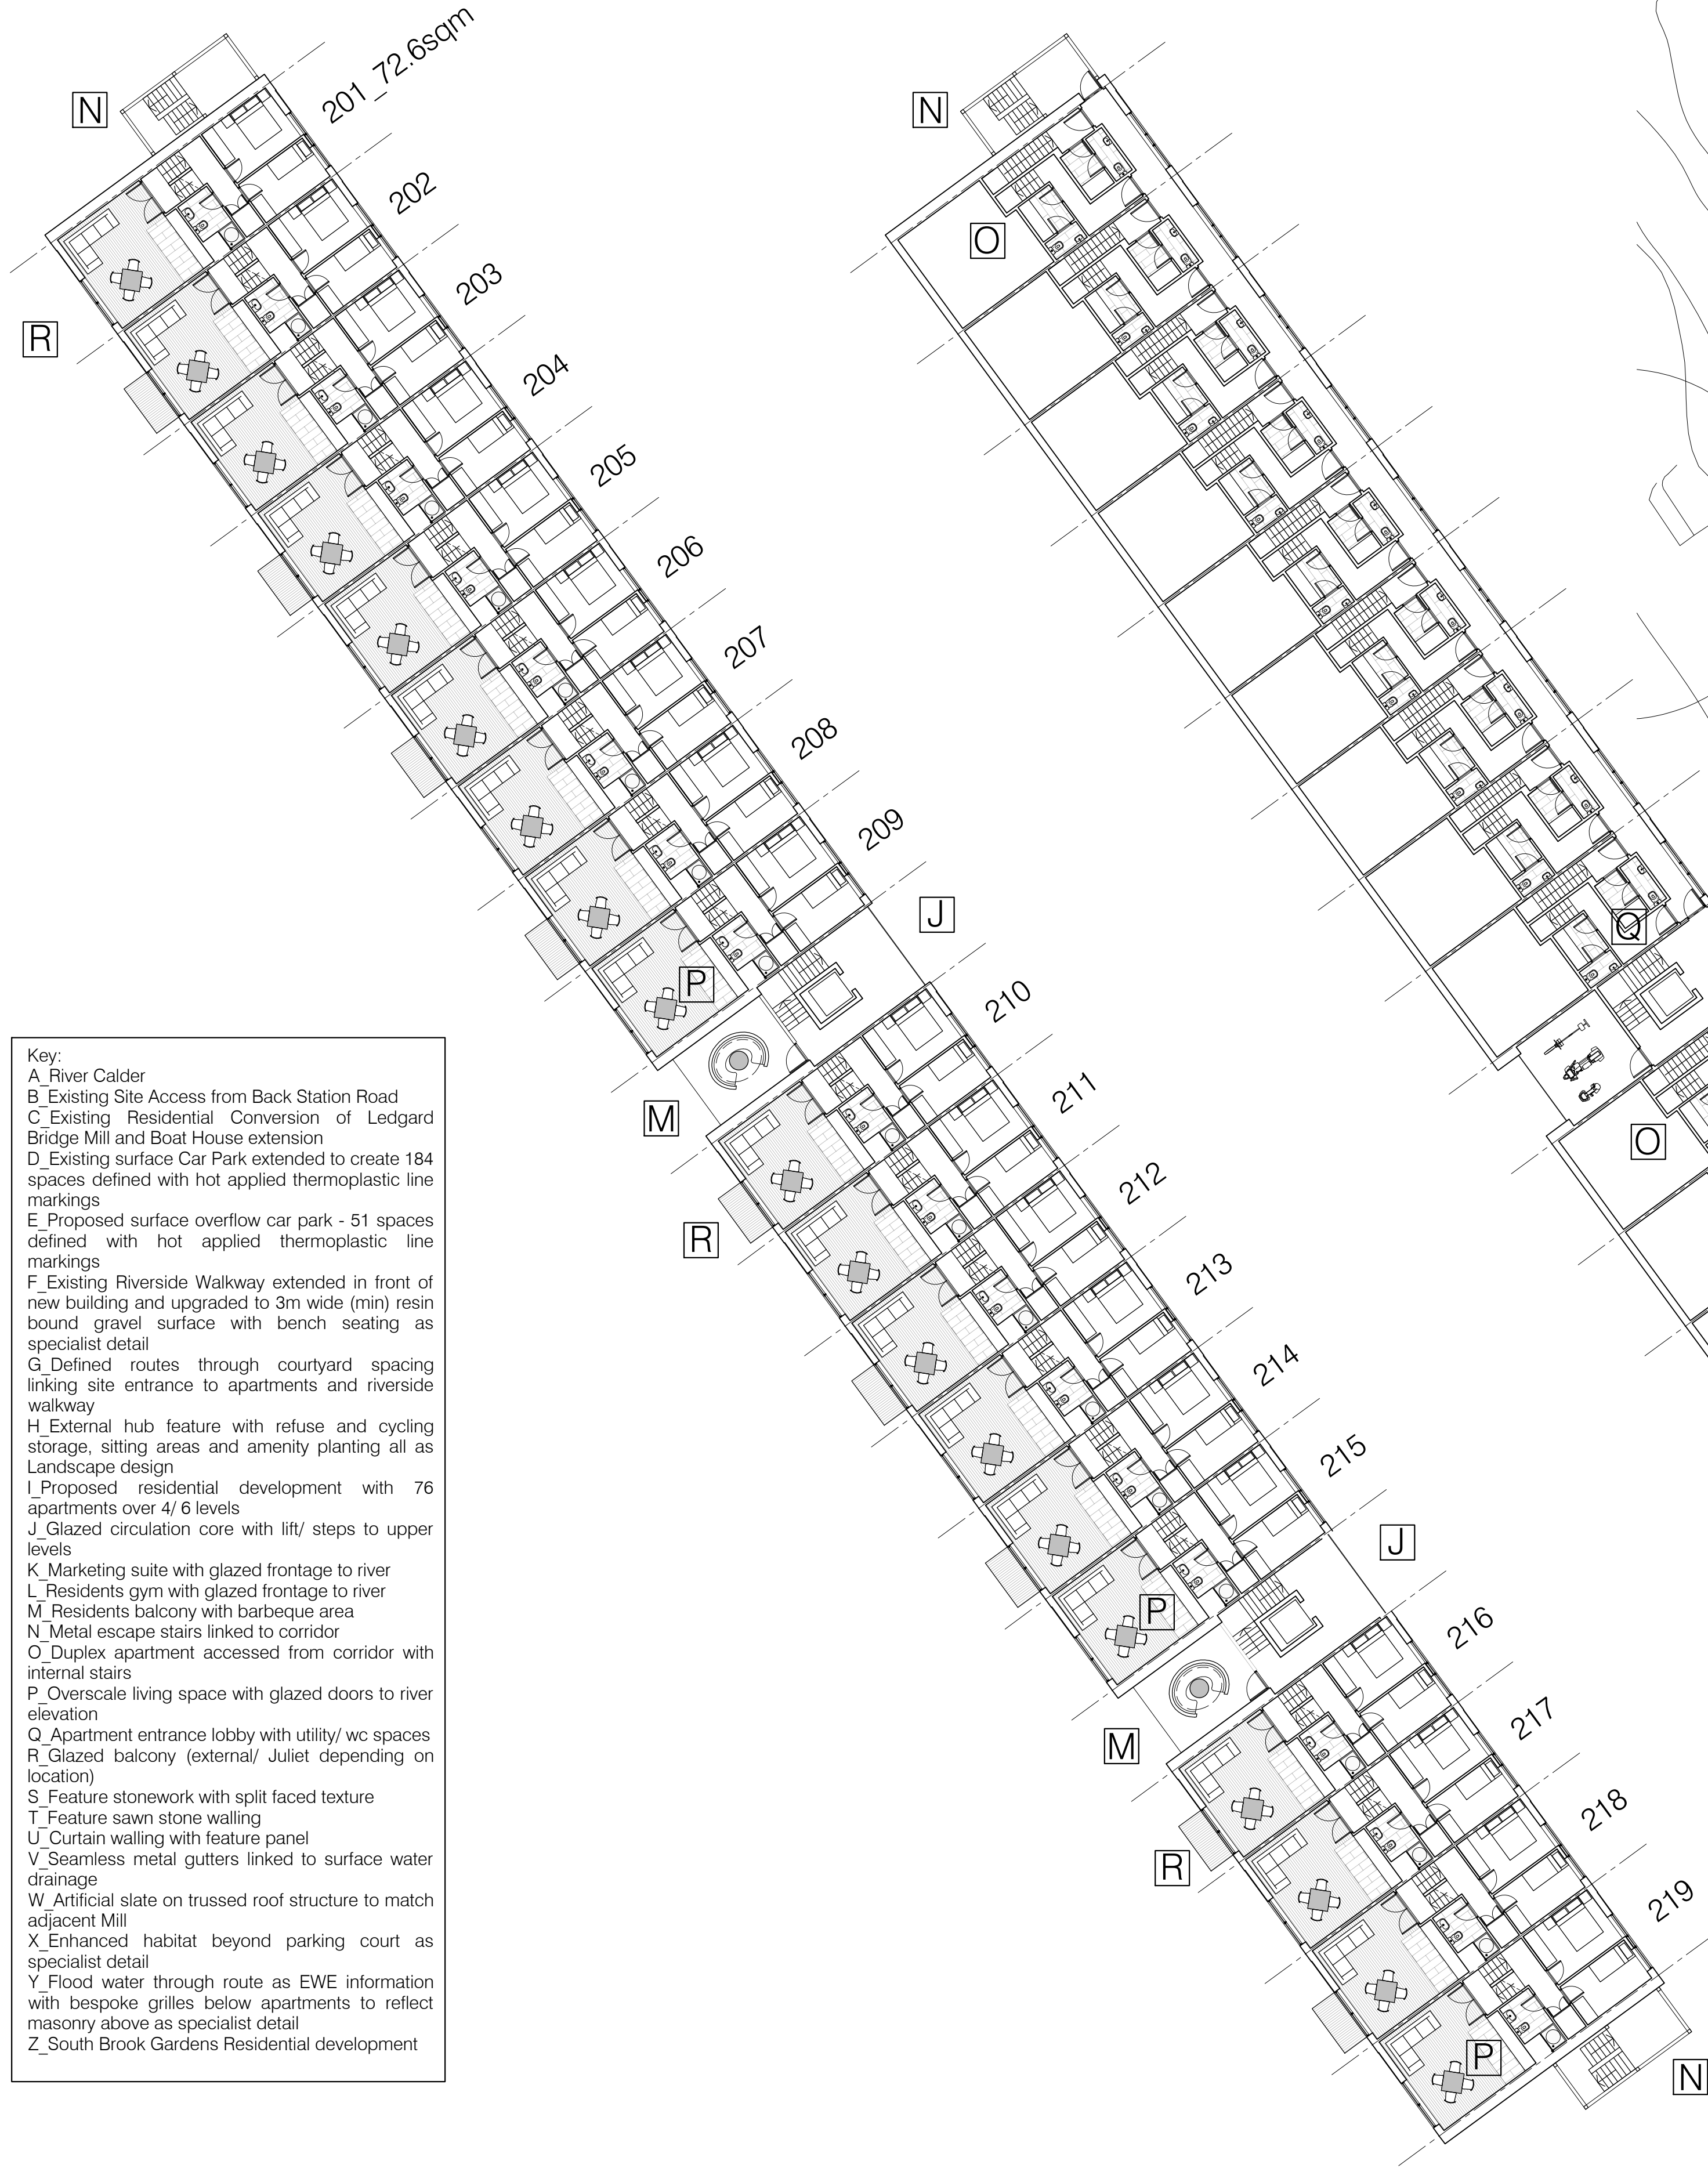

Second Floor Plan 1: 200



First Floor Plan 1: 200



Ground Floor Plan 1: 200