


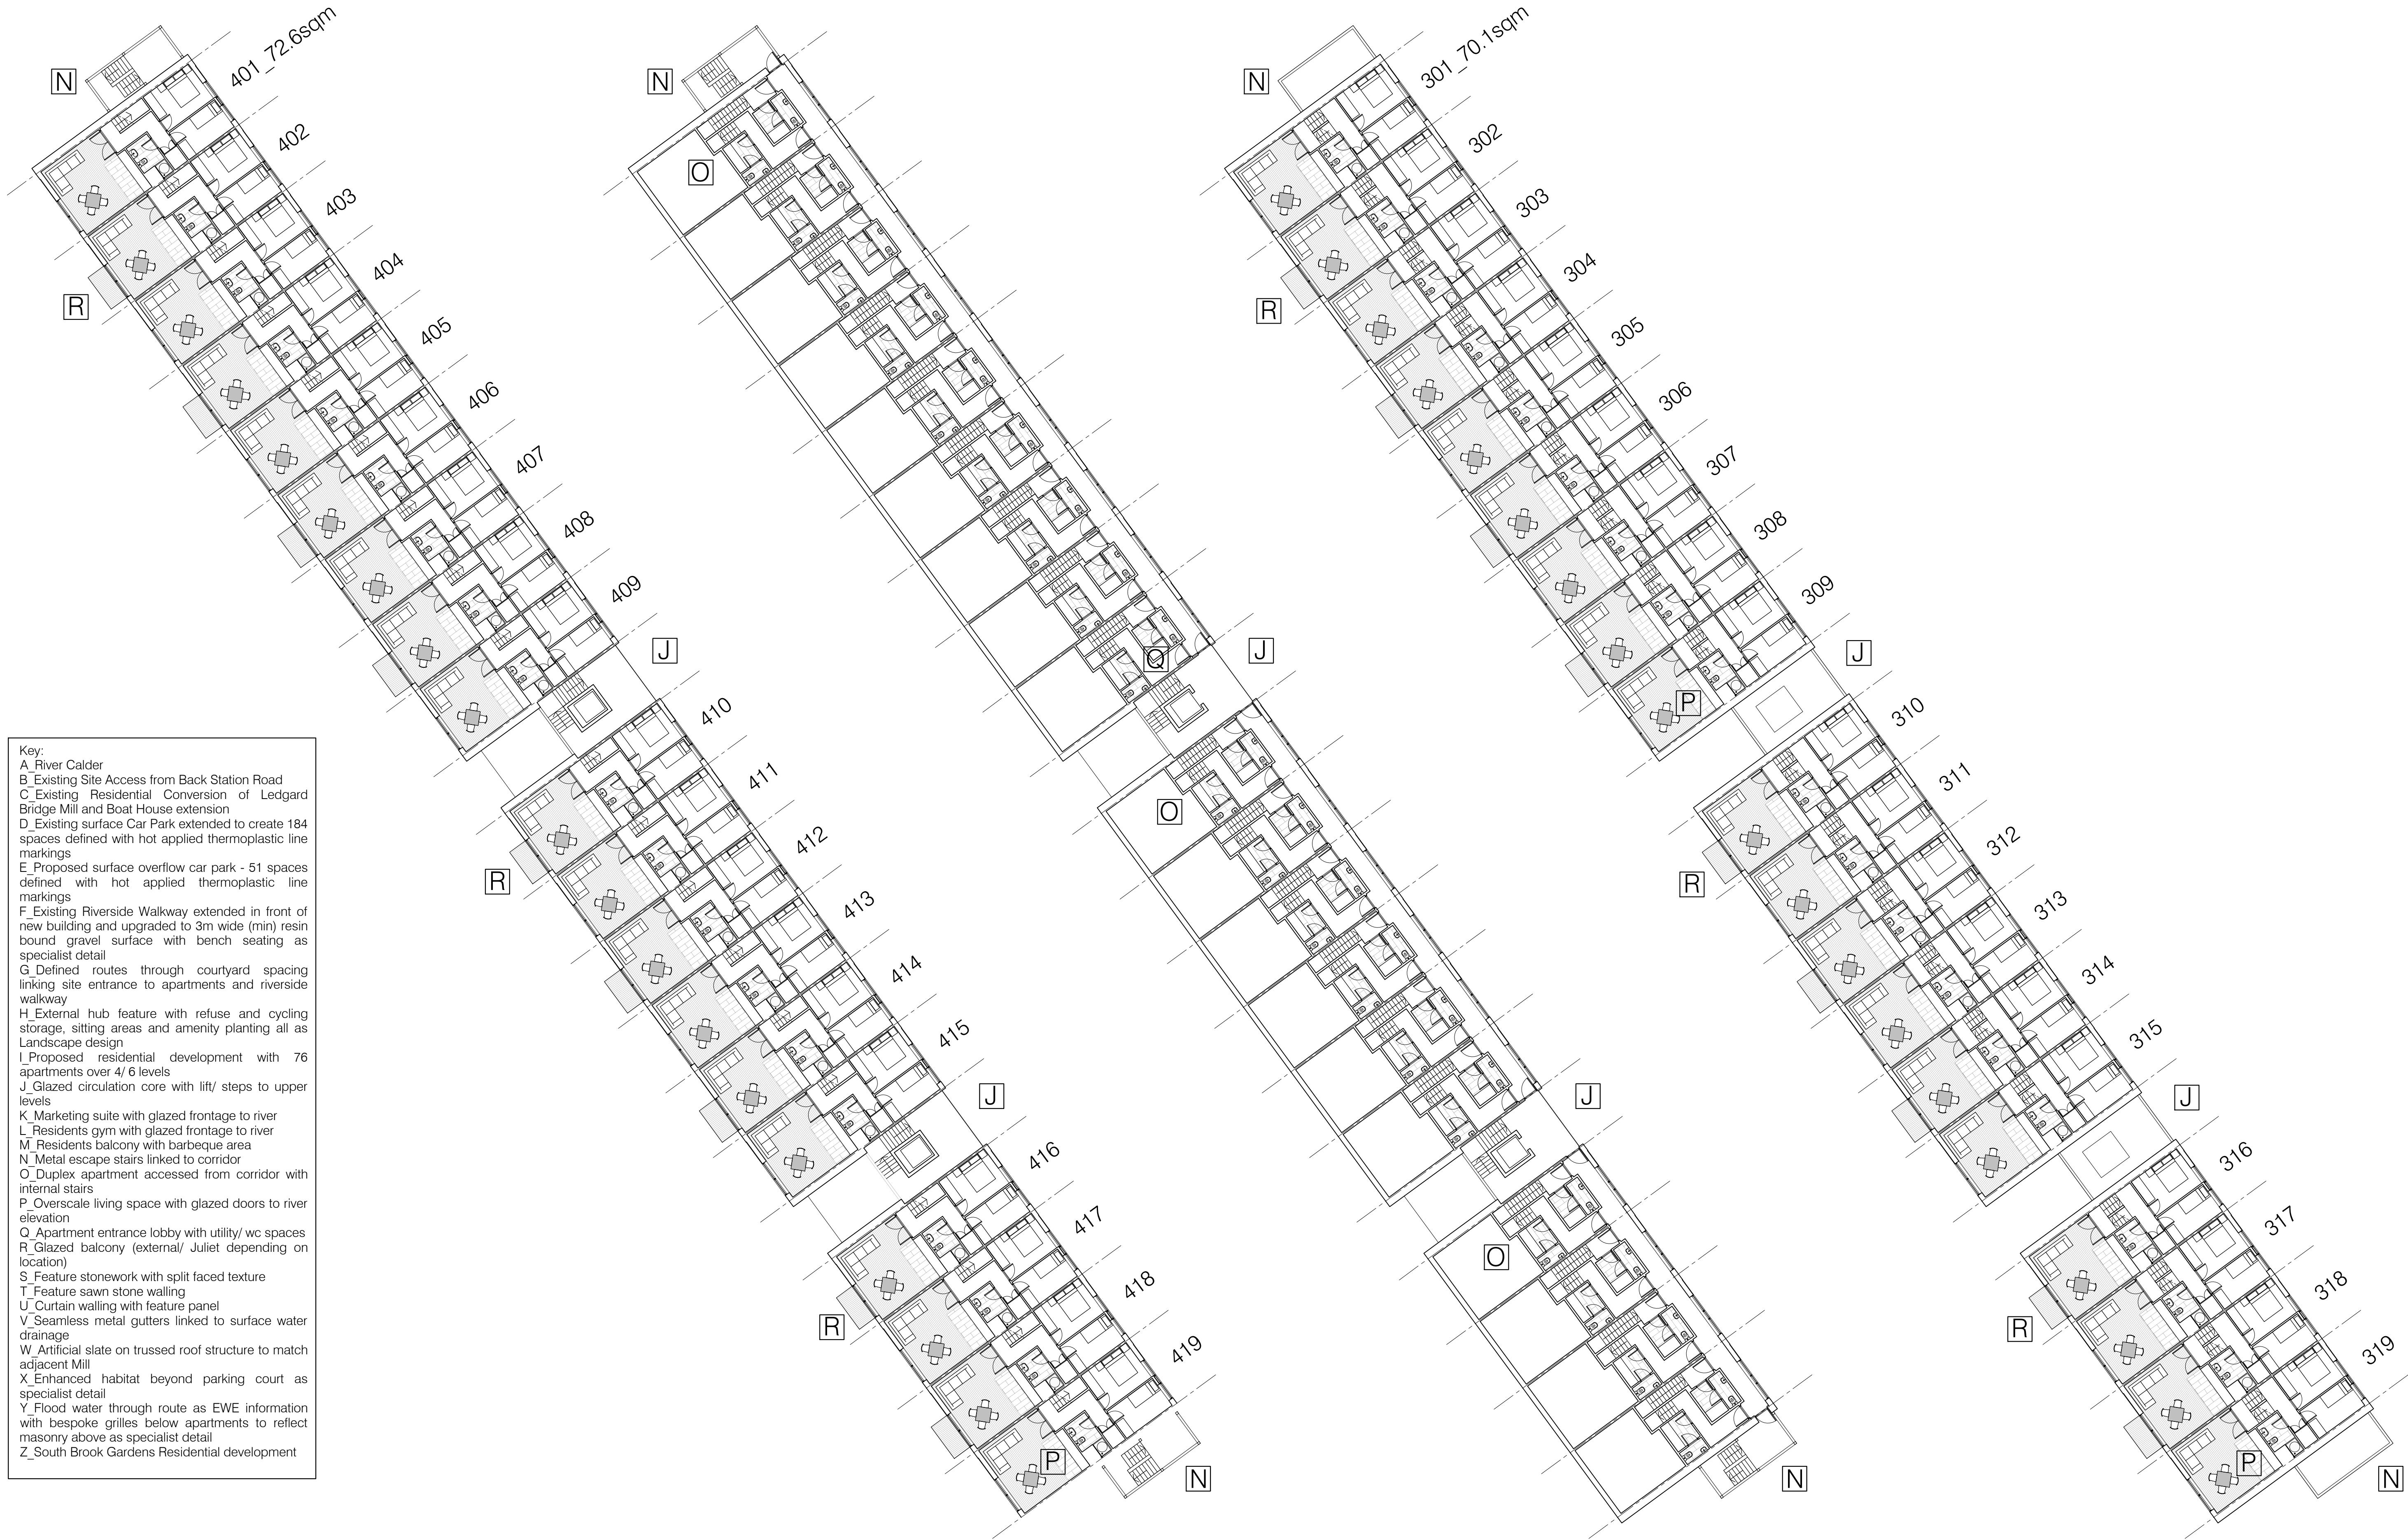

Third Floor Plan 1: 200

Fourth Floor Plan 1: 200

Fifth Floor Plan 1: 200