




River Elevation 1: 200

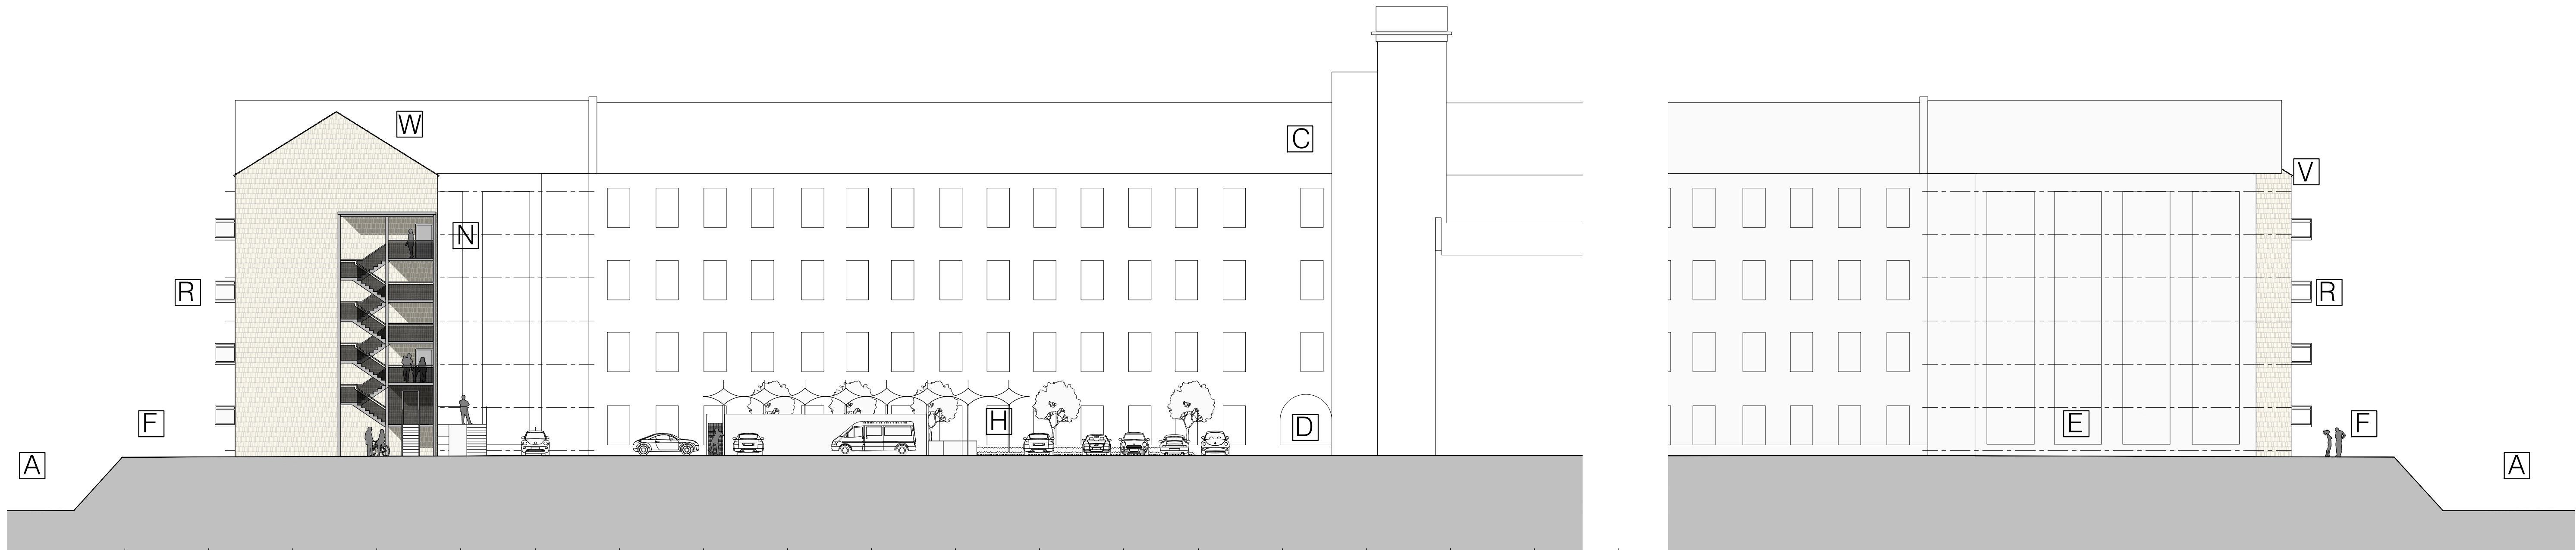

Side Elevation 1: 200

Overflow Car Park Elevation 1: 200



Back Station Road Elevation 1: 200