



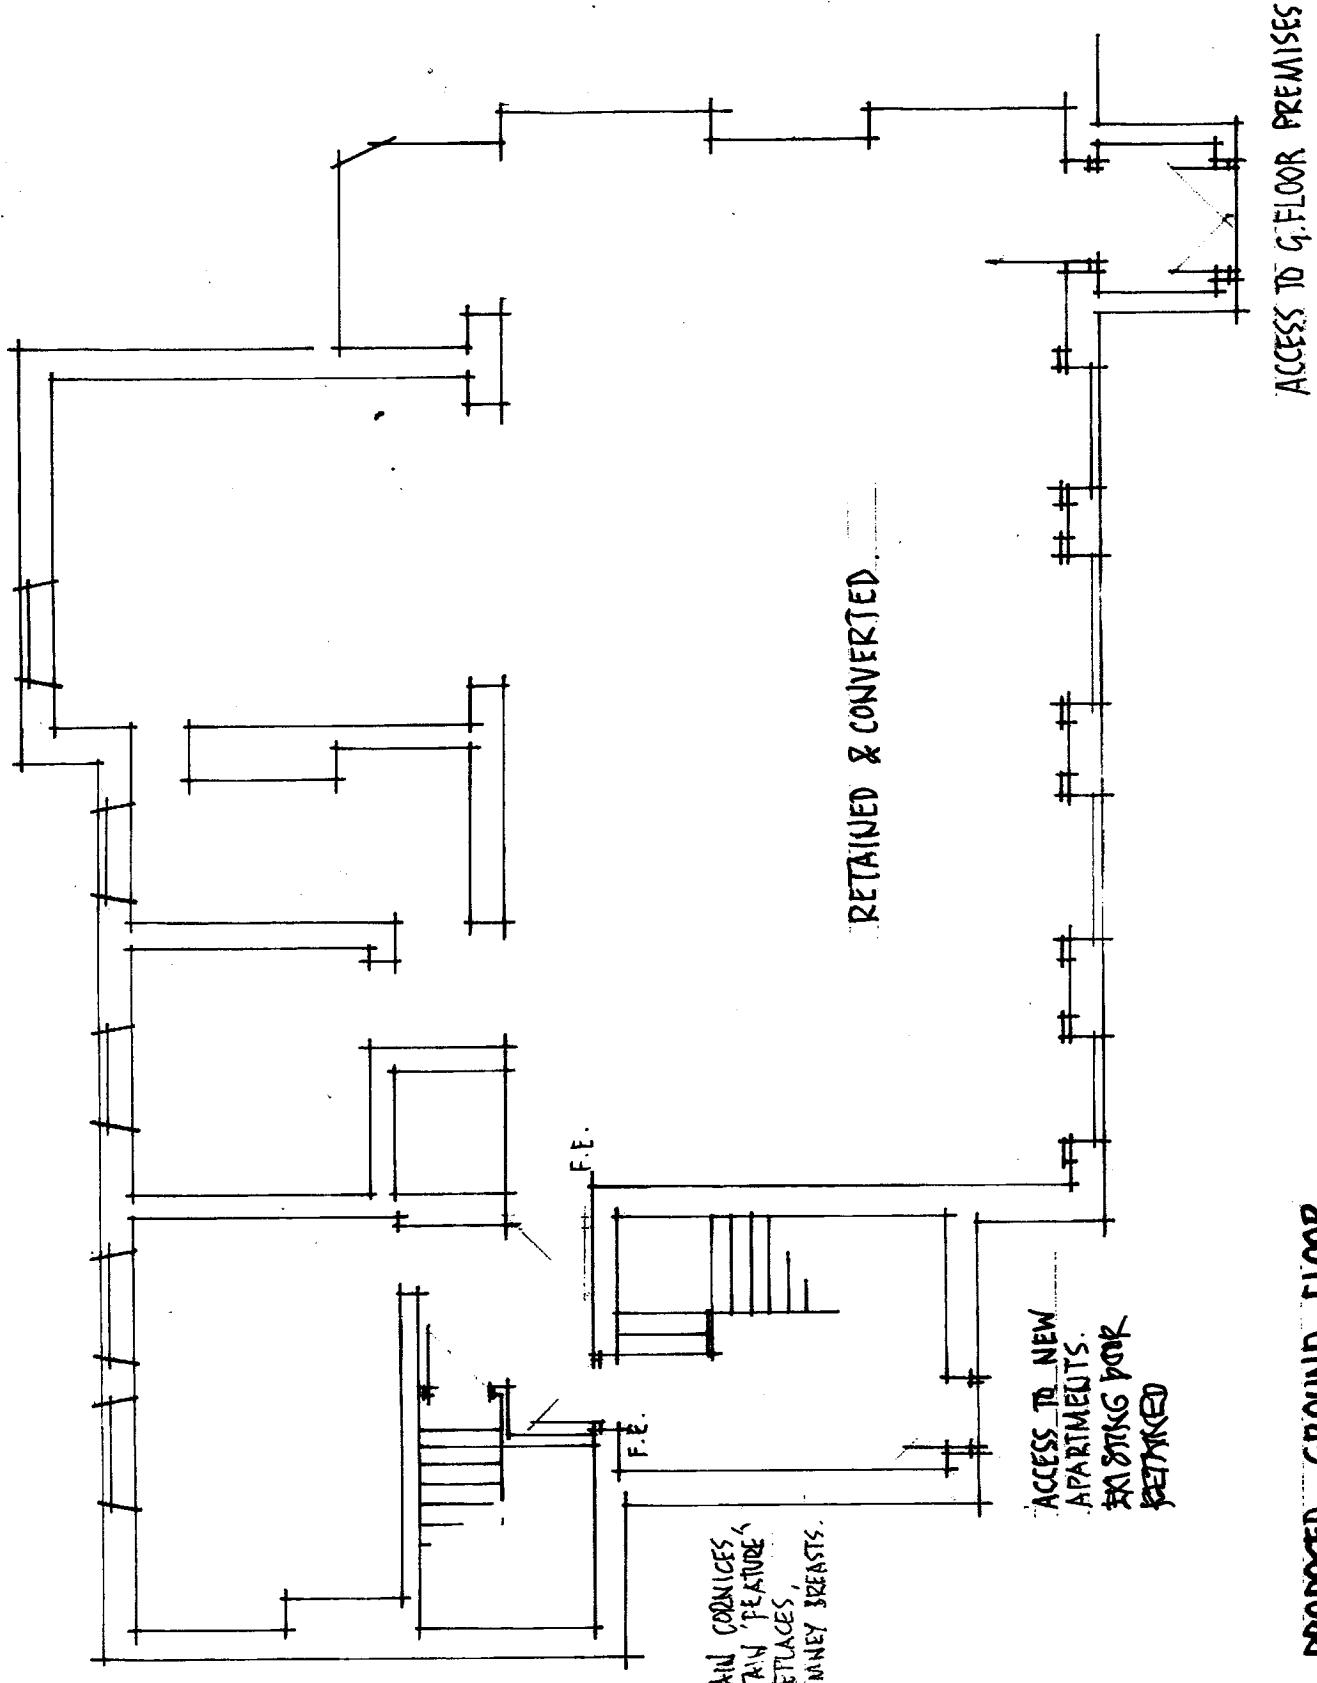

ACCESS TO G. FLOOR PREMISES.

PROPOSED GROUND FLOOR

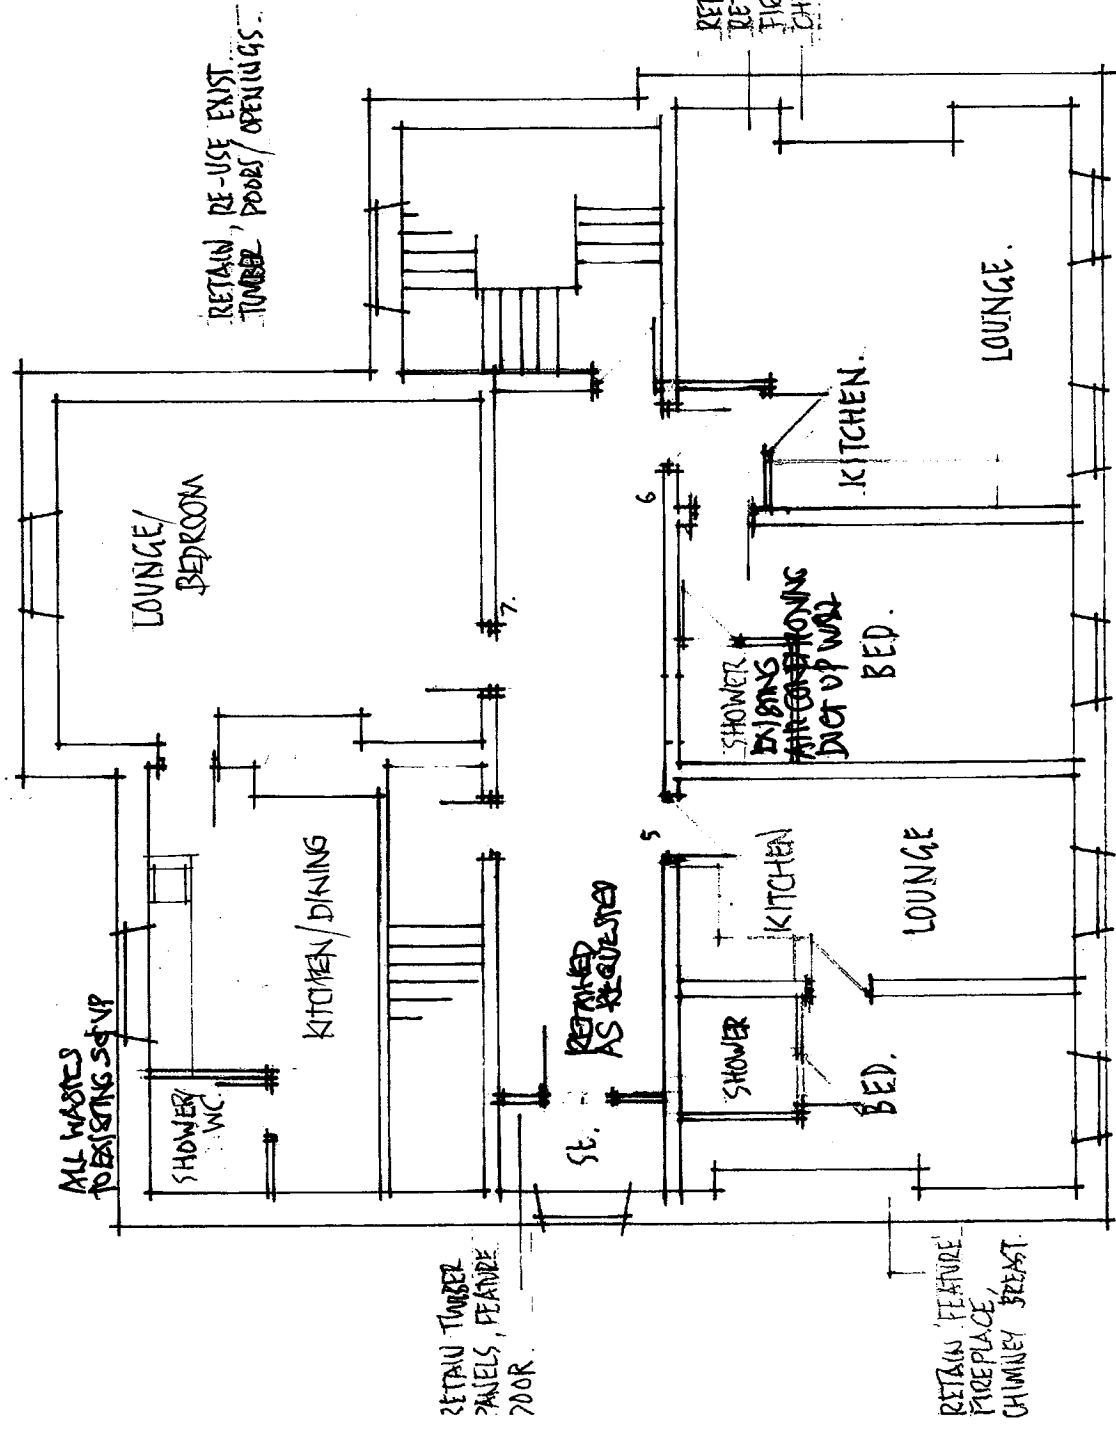

RBS HUDDERSFIELD - MARKET PL., HUDDERSFIELD.

1:100 NOV. 23. JMF.

REVISED JUL '24.