


Cross section C –


Current Levels C-C

As viewed from Garage
Looking East

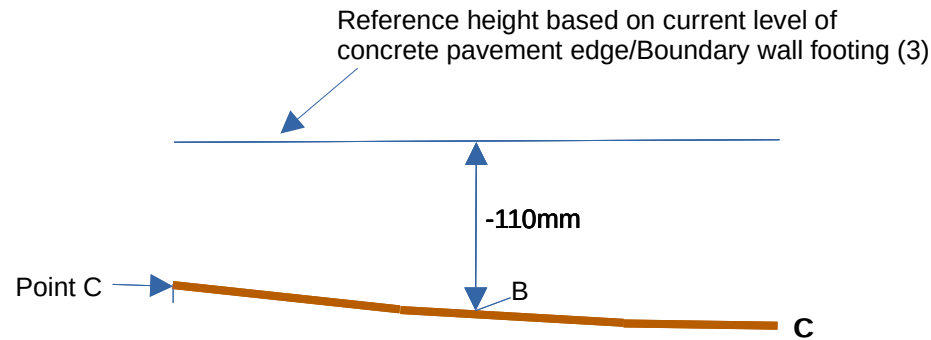

Cross section C – Proposed Levels C-C

Foundation level at the highest point
excavated by 150mm and
distributed across the section

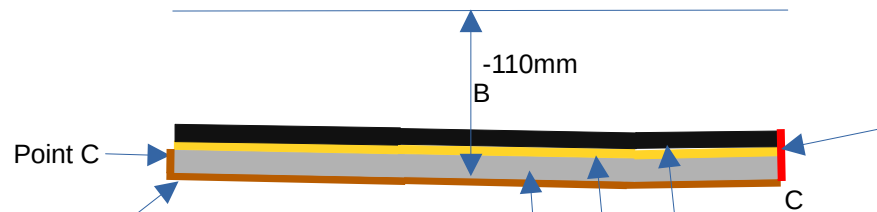

In this area the hardstanding will be built on top of the existing ground level. A retaining structure will be established using concrete fence posts and concrete gravel boards

1 Metre

- Key:-**
- 10mm Gravel to depth of 100mm
 - Sharp Sand 50mm
 - Sub Base 150mm
 - Ground