




PROPOSED FRONT ELEVATION

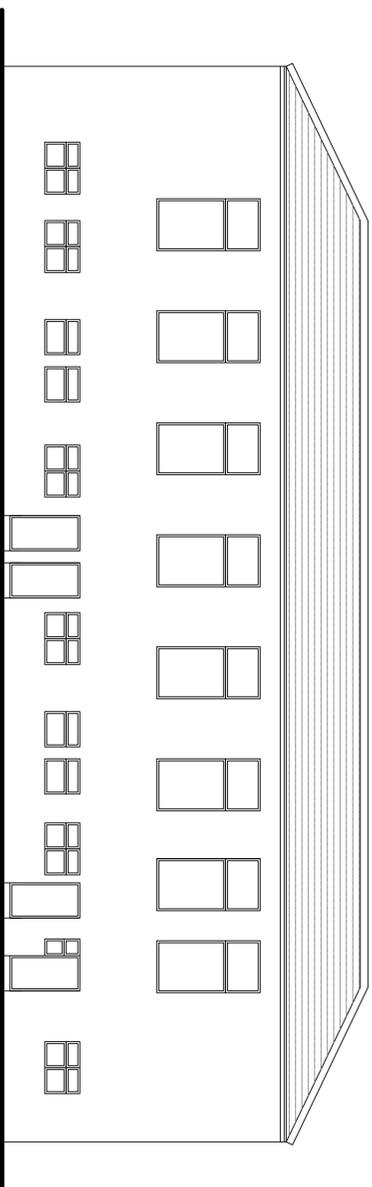


PROPOSED SIDE ELEVATION

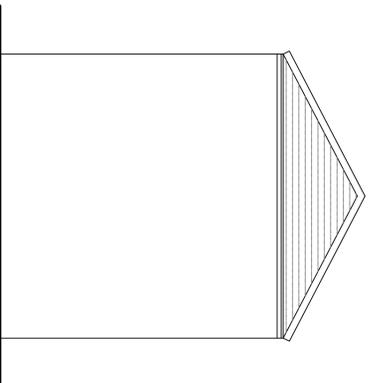


PROPOSED REAR ELEVATION

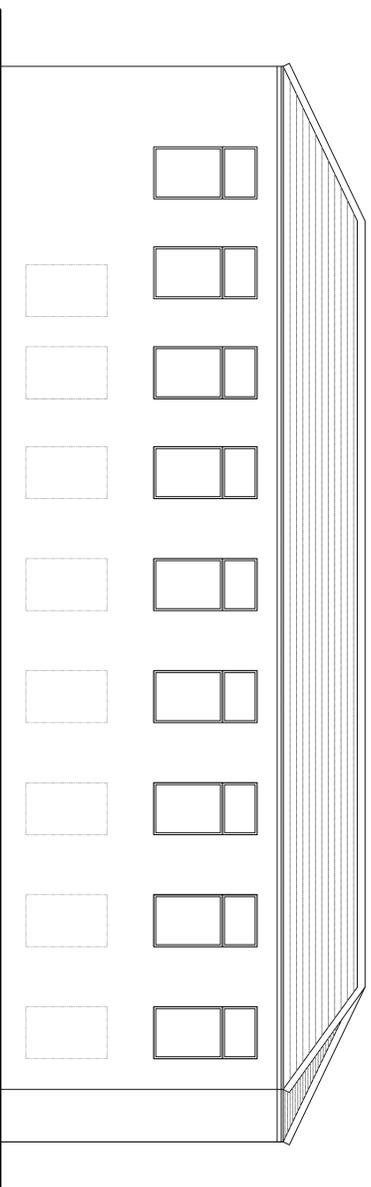

PROPOSED SIDE ELEVATION

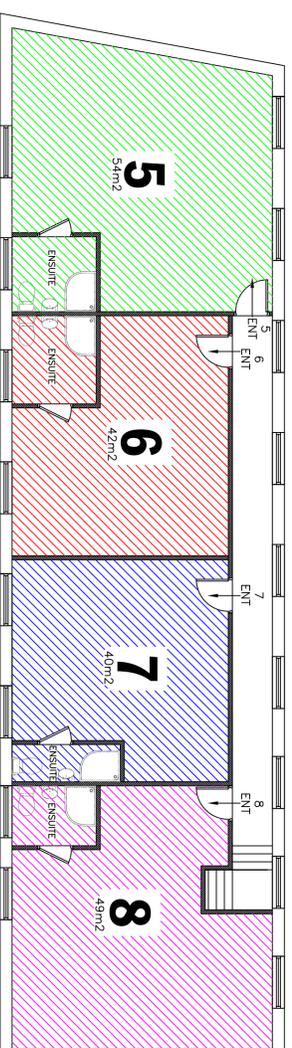

PROPOSED FIRST FLOOR PLAN

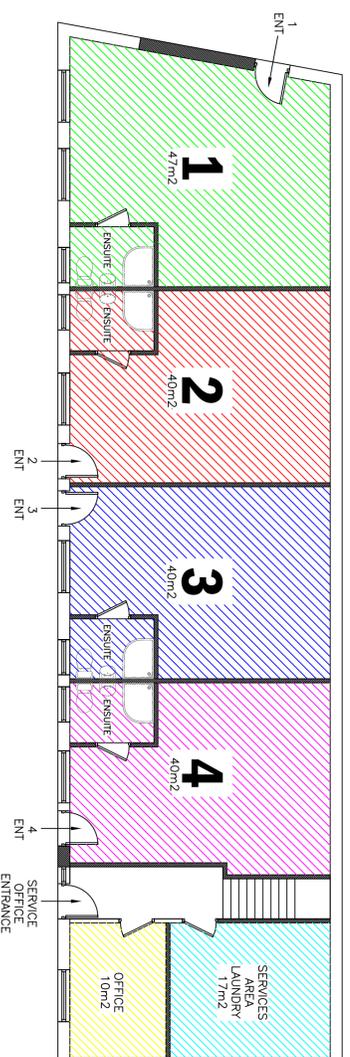

PROPOSED GROUND FLOOR PLAN

PLANNING

Note:
 ALL WORK TO BE CARRIED OUT IN ACCORDANCE WITH THE CURRENT BUILDING REGULATIONS & CODES OF PRACTICE.
 ALL DIMENSIONS TO BE CHECKED ON SITE. DO NOT SCALE FROM THIS DRAWING.
 ALL WORKS UNDERGIVEN TO THE SATISFACTION OF BUILDING CONTROL INSPECTORS.

Rev:	Revision Note:	Date:
Client:	A. A. PROPERTIES	
Project:	THE SHED, THE GREEN LANE, W13 4BN	
Title:	PROPOSED PLANS & ELEVATIONS	
Scale:	1:100@A1	
Date:	NOV 23	
Drawing No:	23219-2	
Revision:	-	

KMS CONSULTANTS & ASSOCIATES LTD
 M - 07939 545 564 T - 0845 1110945
 E - kmsconsultants@gmail.com

PROPOSED