



Note:


ALL WORK TO BE CARRIED OUT IN ACCORDANCE WITH THE CURRENT BUILDING REGULATIONS & CODES OF PRACTICE.
ALL DIMENSIONS TO BE CHECKED ON SITE.
DO NOT SCALE FROM THIS DRAWING.
ALL WORKS UNDERGIVEN TO THE SATISFACTION OF BUILDING CONTROL INSPECTORS.

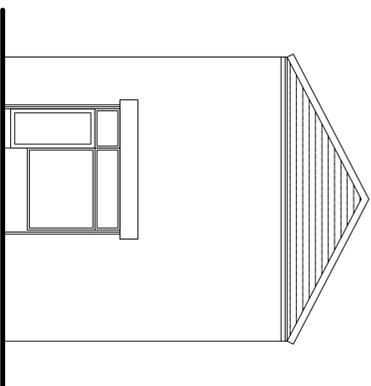


EXISTING FRONT ELEVATION

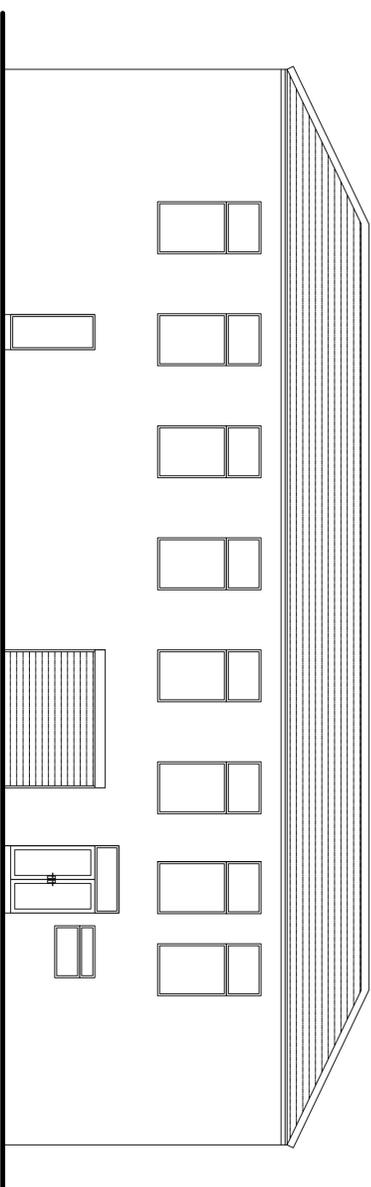


EXISTING SIDE ELEVATION

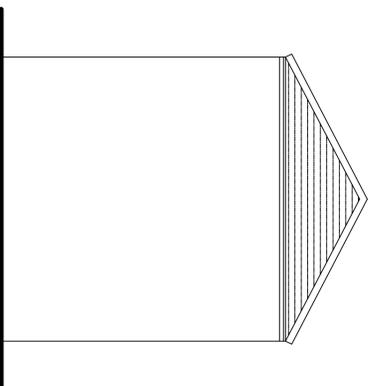


EXISTING REAR ELEVATION

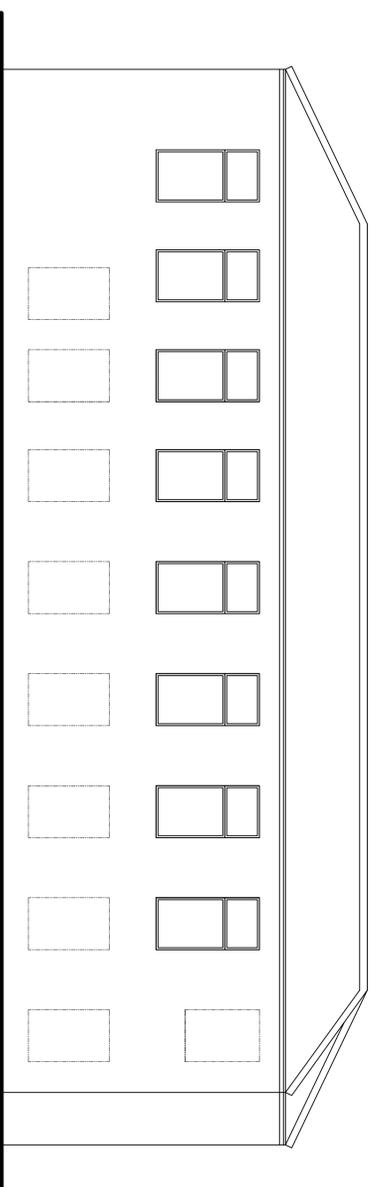

EXISTING SIDE ELEVATION

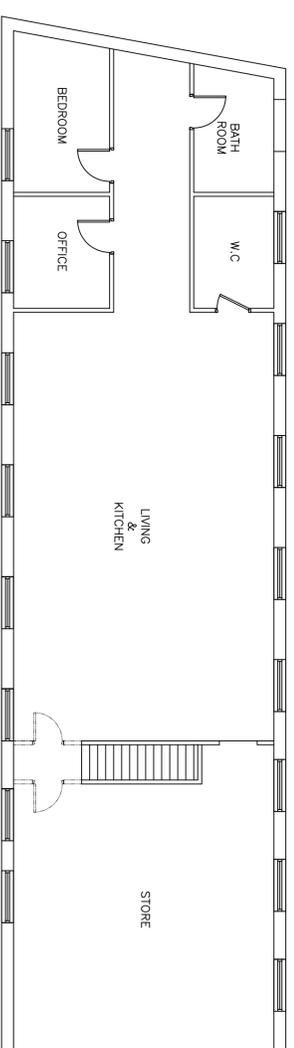

EXISTING FIRST FLOOR PLAN

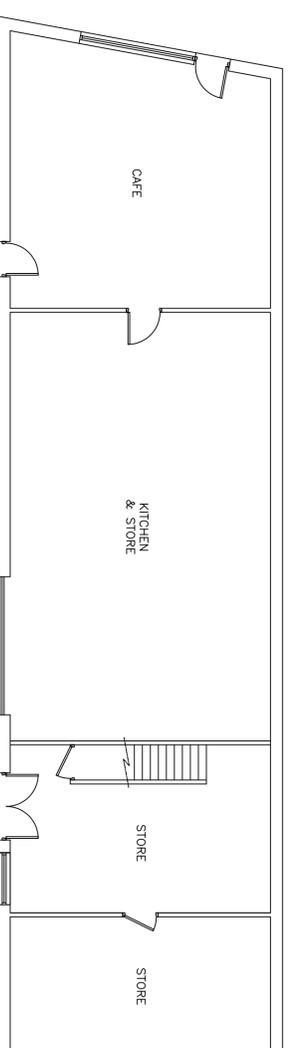

EXISTING GROUND FLOOR PLAN

PLANNING

Rev.	Revision Note:	Date:
-	-	-

Client: A. A. PROPERTIES
Project: THE SHED,
M/GREEN LANE,
M13 4BN

Title: EXISTING PLANS & ELEVATIONS

Scale:	Date:	Drawing No.:	Revision:
1:100@A1	NOV 23	23219-1	-

KMS CONSULTANTS & ASSOCIATES LTD
M - 07939 545 564 T - 0845 111 0945
E - kmsconsultants@gmail.com

EXISTING