


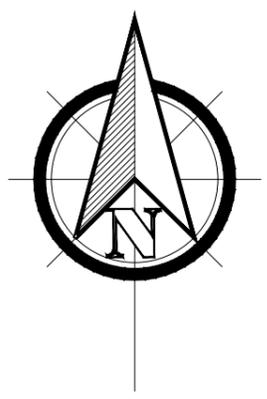

- NOTES:
- DO NOT SCALE FROM THIS DRAWING EXCEPT FOR PLANNING PURPOSES
  - This drawing is copyright of Wardman Brown.
  - All dimensions to be verified on site prior to any shop or site works being commenced.
  - Any discrepancies to be reported to the Designer BEFORE any work is put in hand.
  - This drawing must be read in conjunction with relevant consultants and specialists drawings.
  - This drawing must be read in conjunction with the drawings specified.

- HAZARDS:
- CDM2015
- Live services adjacent/on site.
  - Excavations - Ground Collapse
  - Handling major components
  - Working at height - Falling
  - Machinery & Equipment
  - Ensure all blockwork has a minimum crushing strength of 3.5N/mm<sup>2</sup>
  - The weight of each block must not exceed 20Kg



REV	DATE	DETAILS

REVISIONS:

113 Starhope Road South  
Darlington, DL3 7JF  
Tel: 01325 460227  
info@wardmanbrown.com  
www.wardmanbrown.com

CHARTERED PRACTICE

CLIENT:  
Mandale

PROJECT:  
Bromley Lane - Batley

DRAWING TITLE:  
Existing Site Layout Plan

PURPOSE OF ISSUE:  
**PLANNING**

SCALE: 1:800 @ A3 / 1:400 @ A1

DATE: Nov 2023 DRAWN: PA DRG REVISION:

DRAWING NO: L023113 - 101