

- GENERAL NOTES:**
- DRAWINGS ARE TO BE READ IN CONJUNCTION WITH ALL RELEVANT SPECIFICATIONS, ENGINEERS, ARCHITECTS & SERVICES DRAWINGS, INCLUDING APPROVED BUILDERS WORK DRAWINGS. CONTRACTOR TO NOTIFY ENGINEER OF DISCREPANCIES BETWEEN STRUCTURAL DRAWINGS AND SPECIFICATIONS OR OTHER DRAWINGS.
  - DO NOT SCALE FROM THIS DRAWING. WORK TO DIMENSIONS OR CO-ORDINATES PROVIDED. ALL LEVELS ARE IN METRES AND ALL DIMENSIONS ARE IN MILLIMETRES, UNLESS OTHERWISE NOTED. ANY AMBIGUITIES, OMISSIONS AND ERRORS ON DRAWINGS, SHALL BE BROUGHT TO THE ENGINEERS ATTENTION IMMEDIATELY.

**GENERAL KEY:**

- SITE BOUNDARY
- × 90.000m EXISTING LEVEL


**EXISTING DRAINAGE:**

- EXISTING PUBLIC SW SEWER & MANHOLE
- EXISTING PUBLIC FOUL SEWER & MANHOLE

**PROPOSED DRAINAGE:**

- PROPOSED SW SEWER & MANHOLE
- PROPOSED SW SEWER & PPIC
- PROPOSED SW SEWER & GULLY
- PROPOSED ATTENUATION CRATES
- PROPOSED FW SEWER & MANHOLE
- PROPOSED FW SEWER & PPIC

DRAWING MUST BE READ IN CONJUNCTION WITH THE DRAINAGE TECHNICAL NOTE.

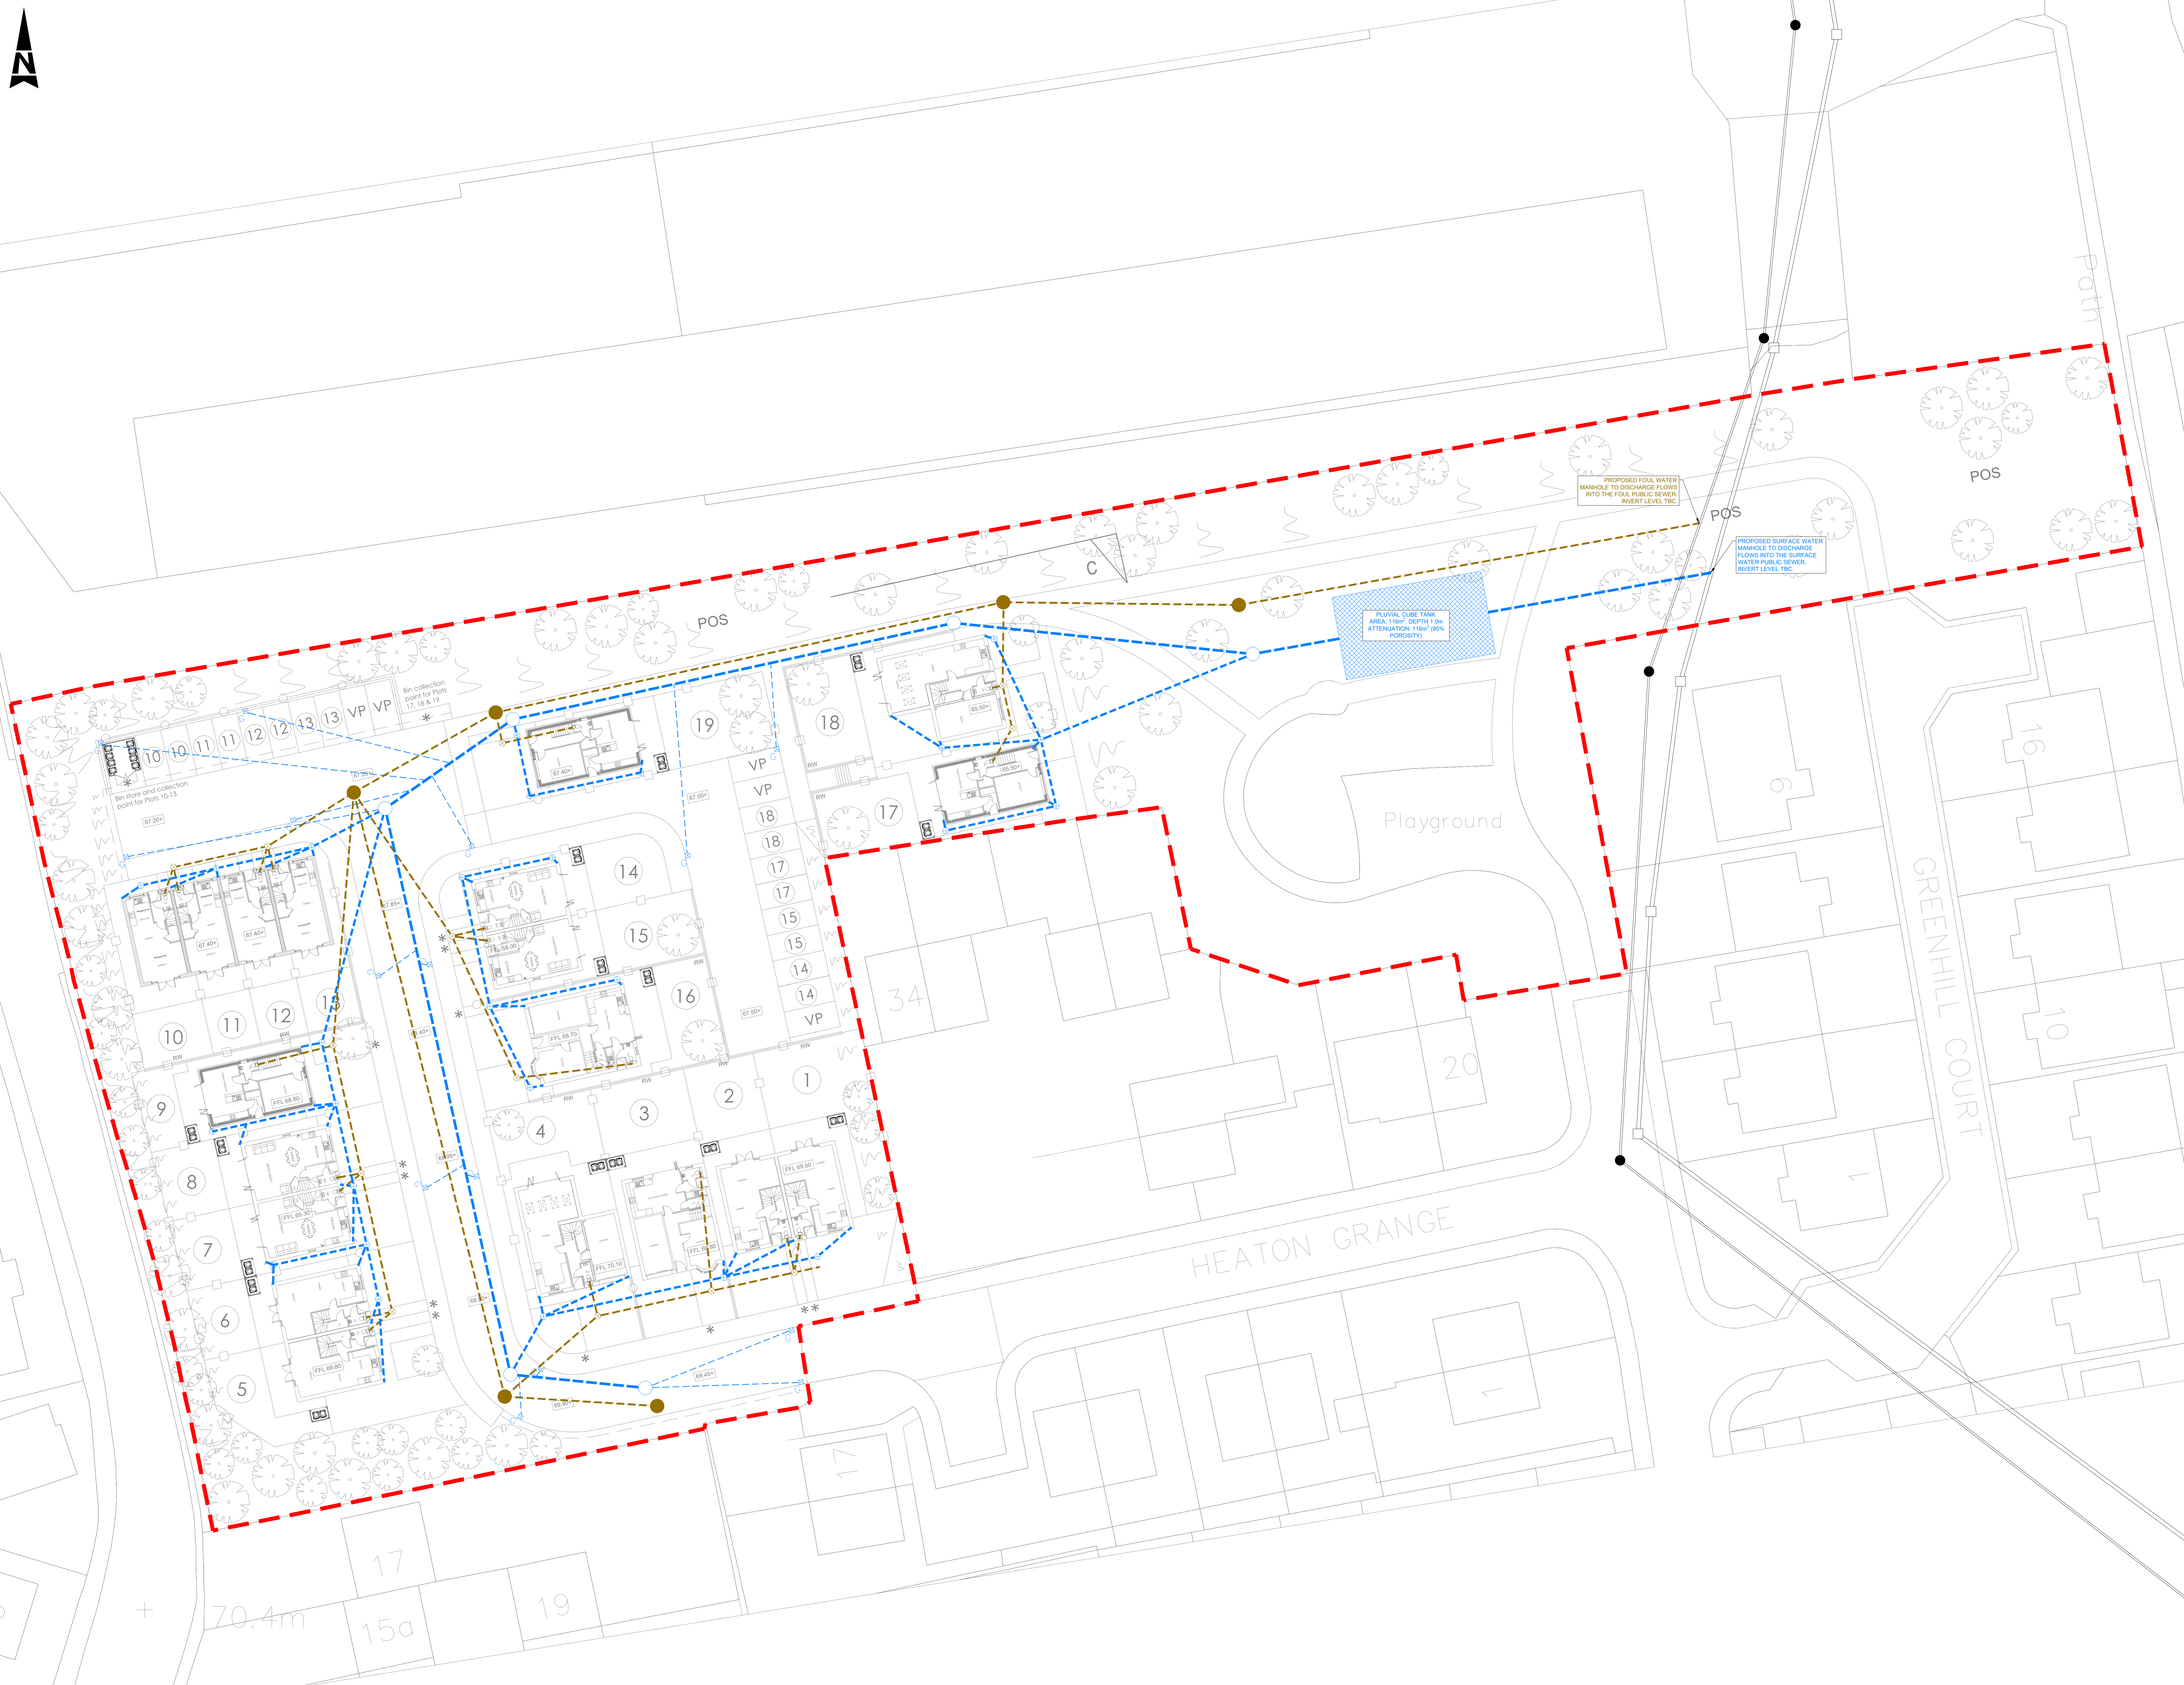

**SAFETY, HEALTH AND ENVIRONMENTAL INFORMATION**

IN ADDITION TO THE HAZARDS/RISKS NORMALLY ASSOCIATED WITH THE TYPES OF WORK SET OUT ON THIS DRAWING, NOTE THE FOLLOWING SIGNIFICANT RESIDUAL RISKS

Rev	Description	By	Date	Auth
S2	FDR INFORMATION		26.01.24	WF
	Purpose of Issue			
P01	FIRST ISSUE	MR	26.01.24	WF

**LYNAS ENGINEERS**

Lynas Engineers  
Suite 3, Cargo Fleet Offices  
Middlesbrough road  
Middlesbrough  
TS6 6XH  
Tel: +44 (0)1642 438273  
www.lynasengineers.com  
Copyright © Lynas Engineers Limited (2023)

**Mandale Group**

Project: **HANGING HEATON BATLEY**

Title: **PROPOSED DRAINAGE GA**

Sheet	Scale	Design/Drawn	Checked	Authorised
A0	1:200	MR	WF	WF
		Date 26.01.24	Date 26.01.24	Date 26.01.24
Status	Drawing Number			Rev
S2	24004-LE-00-ZZ-DR-D-0002			P01

**A0** 0 10 100 DO NOT SCALE