


rev	details	by	date
P01	STAGE 2 ISSUE	RK	07.07.2023
P02	REVISED ISSUE FOR DISCUSSION	BK	03.08.2023
P03	UPDATED FOLLOWING DESIGN TEAM COORDINATION	RK	08.08.2023
P04	LAYOUT UPDATE	RK	26.09.2023
P05	PLANNING FIRST ISSUE	RK	18.10.2023

Notes

- 1.0 Do not scale from drawing, use figured dimensions only
- 1.1 All dimensions to be checked onsite
- 1.2 This drawing to be read in conjunction with all other Gillespies drawings and specifications

- Site Boundary
- Daphne Steele Boundary (Phase 1)
- Easement Zone
- P1 - Block Paving Type 1
Greenham Paving Mix - Alb Silver, light grey (60%) and Jura Grey, mid grey (40%), textured
Sizes - 300mm x 200mm and 200mm x 100mm, 80mm thk
- P2 - Block Paving Type 2
Mayfair flags, silver
Size - 450mm x 450mm x 50mm thick
- P3 - Tactile Hazard Paving
Concrete Paving Flags
Size: 400mm x 400mm x 50mm
Colour: Charcoal
- Bitmac to Ramp and Service Yard
- K1 - Kerb
145mm wide Conservation kerb
- K2 - Kerb
25mm thick Pin Kerb along the paving towards Leeds Road
- Handrail to Steps
Free standing brushed stainless steel handrail, 45mm diameter. Fixed 75mm from wall edge. Top of handrail 1000mm above floor level
- Flat Bar Railing
Free standing brushed stainless steel flat bar railing with 45mm dia handrail on top by Alpha rail or similar approved
- S1 - Timber Top Seats
Wall mounted timber top seats in linear and curved profiles with backrests and armrests by Logic or similar approved
- S2 - Curved Granite Seats
Bespoke solid granite seating units
- S3 - Planter with integrated seating
Movable timber clad tub planter with integrated timber top seating as shown. SSP PB C1270 by Street Design or similar approved.
- Retaining Wall Type 1
Brick slips caddis concrete retaining wall with 50mm thick brick coping. Brick colour to match building facade.
- Retaining Wall Type 2
Structural in situ concrete retaining wall with fine shot blasted sand finish. Detail by others
- Granite Steps with Seating Units
Granite steps (linear and curved) with contrasting strips
- Bollards
Brushed stainless steel Geo bollard by Marshalls or similar approved
- Specimen Tree
Refer to planting plans
- Ornamental and Specimen Shrub Planting
Refer to planting plans
- Turf

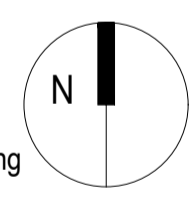

UNIVERSITY OF HUDDERSFIELD
SOUTHGATE 2

LANDSCAPE GENERAL ARRANGEMENT

Drawing status	1:100 @ A1	Scale	Drawn
PLANNING			RK
	07.07.2023	Date	Checked
			WC
		Drawing number	Revision

P21521-00-001-GIL-0100 P05

Client
Name here
Address line 1
Address line 2

GILLESPIES

5th Floor, Phoenix House, 3 South Parade, Leeds, LS1 5DQ
P: 0113 247 0550 F: 0113 247 0550 E: design.leeds@gillespies.co.uk

